






Project Locations

Chesterfield County, Virginia

1. Bailey Bridge Road/Springford Parkway @ Spring Run Road
2. Otterdale Road @ Hampton Park Drive
3. Otterdale Road @ Harpers Mill Parkway

Hanover County, Virginia

4. Ashcake Road/Greenwood Church Road @ Ashland Road/Blanton Road

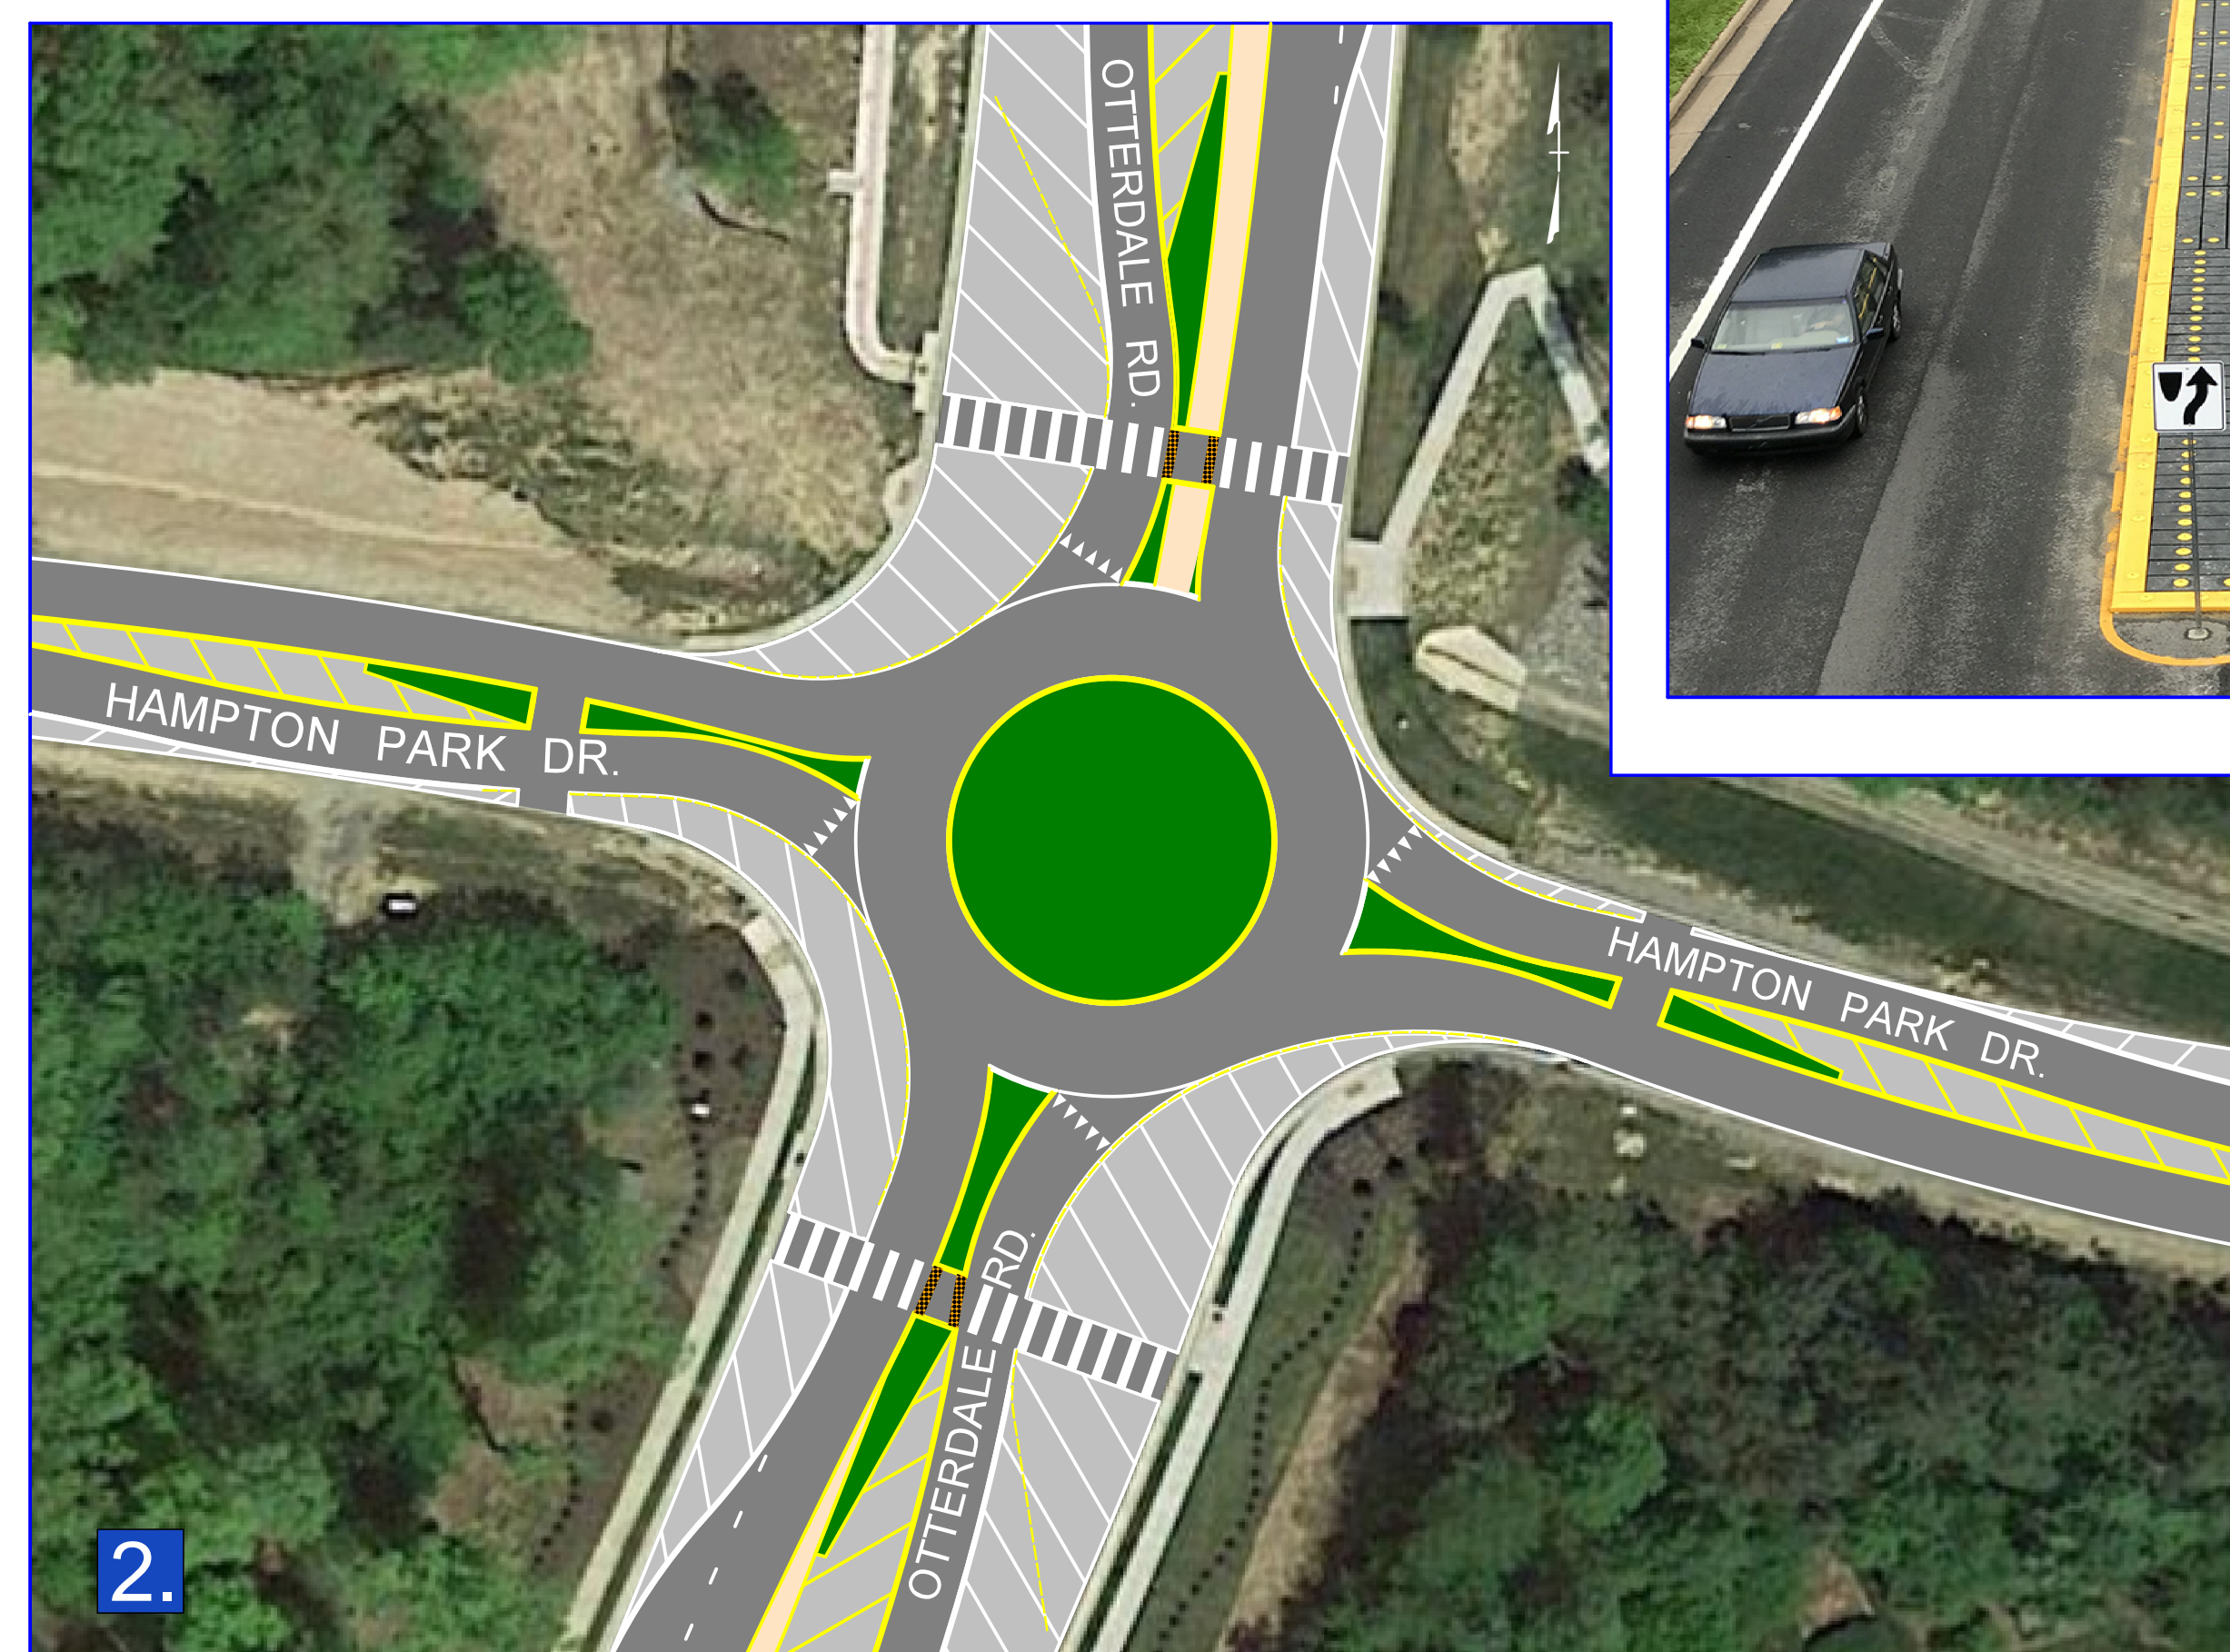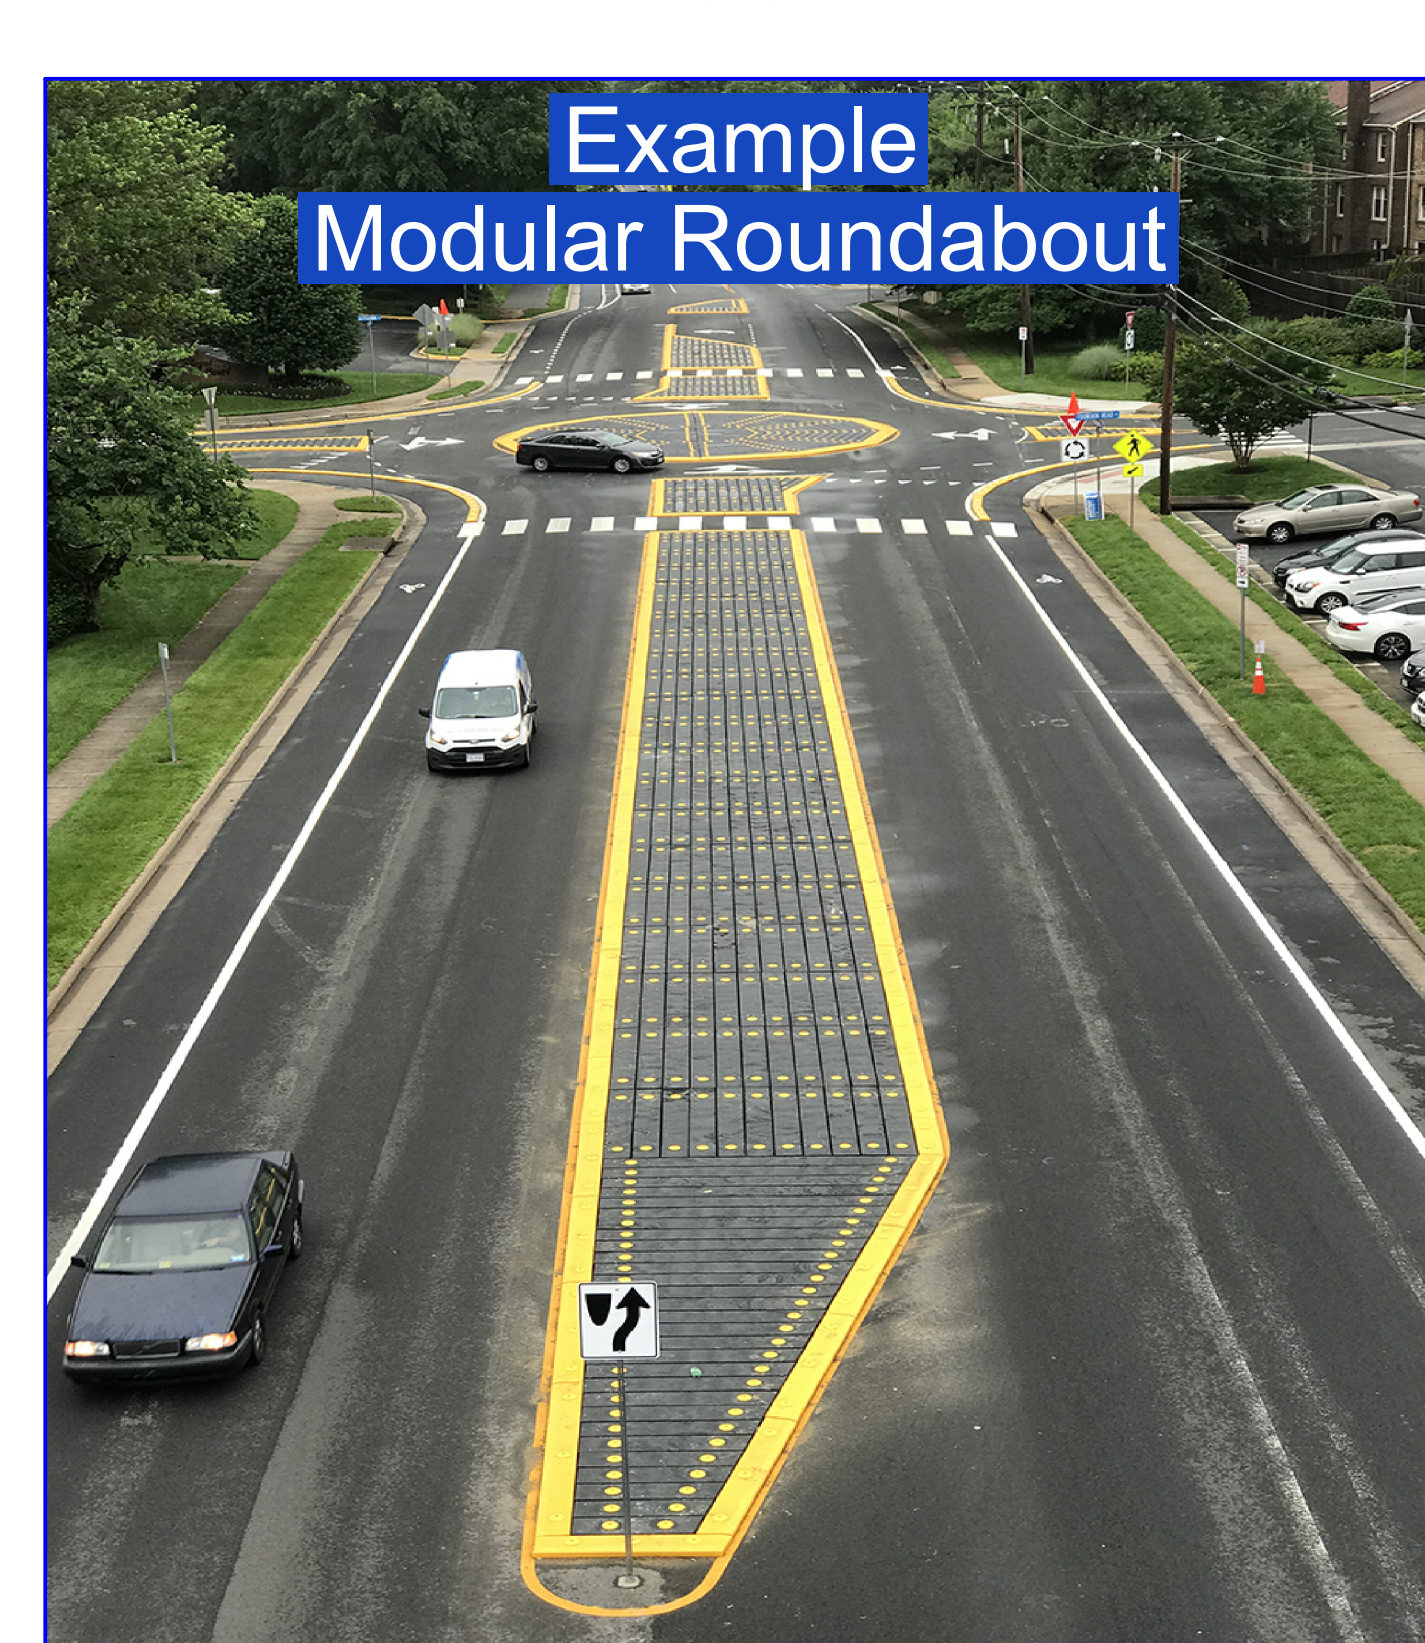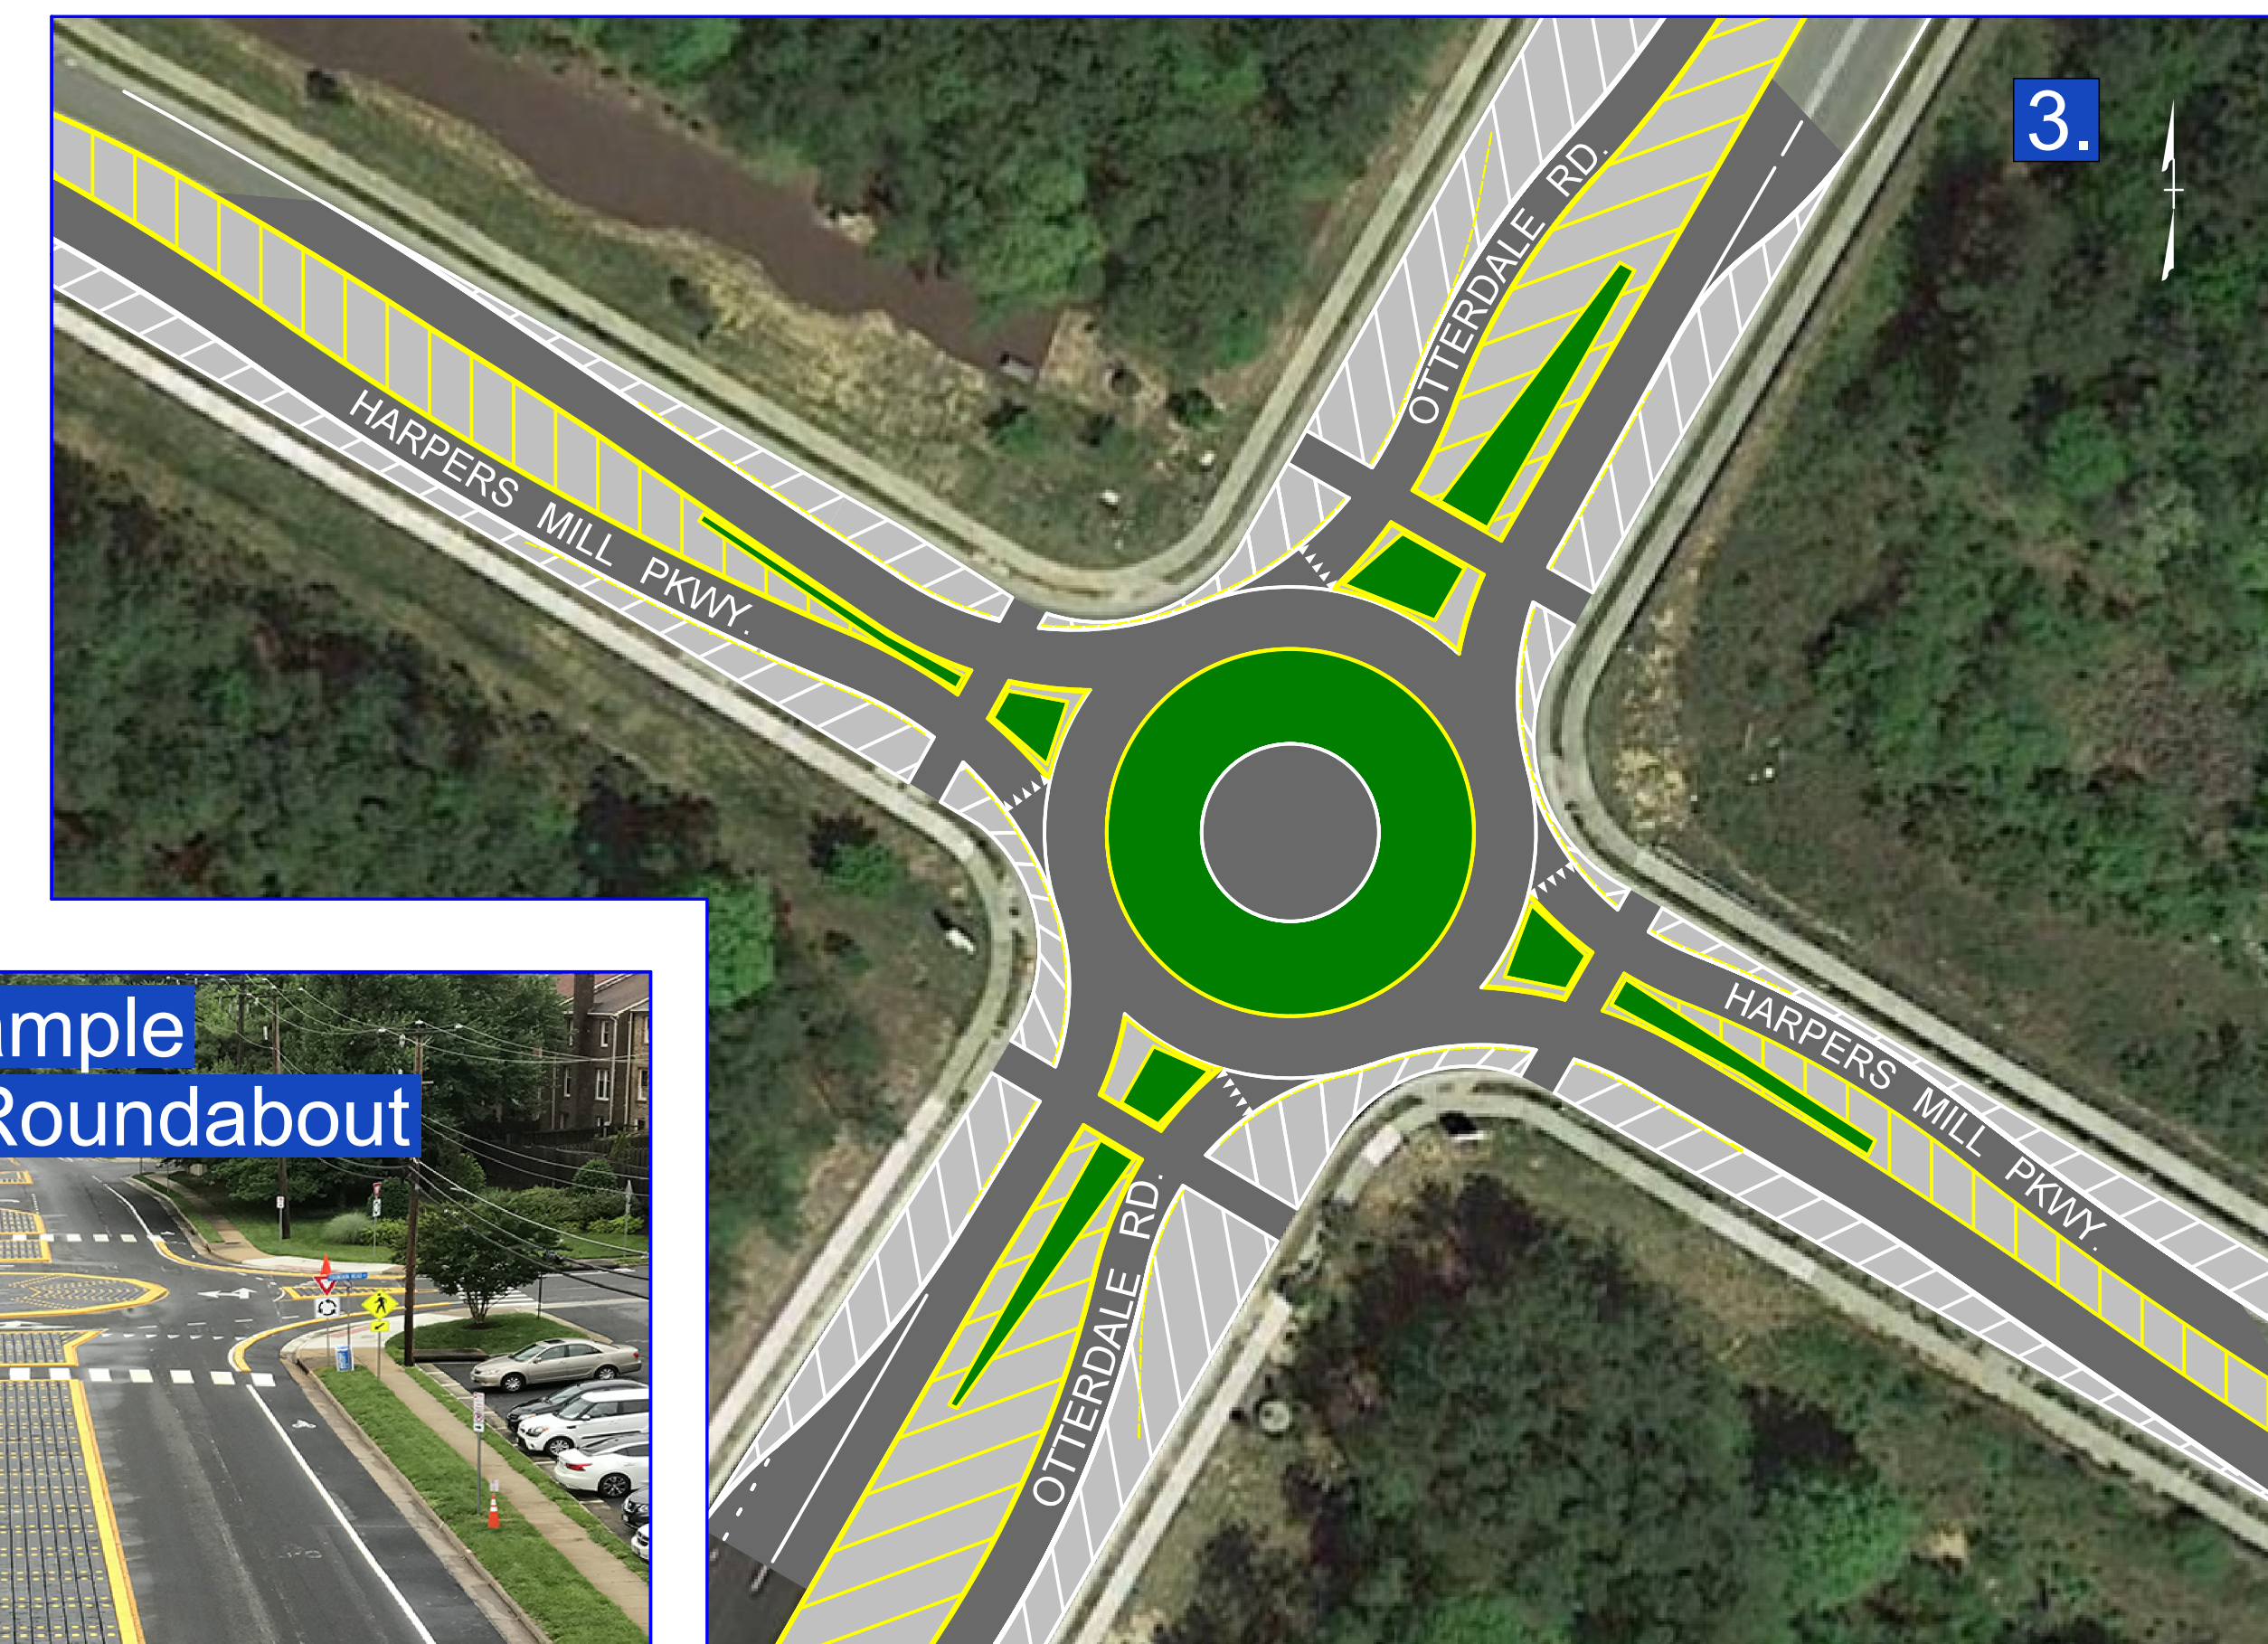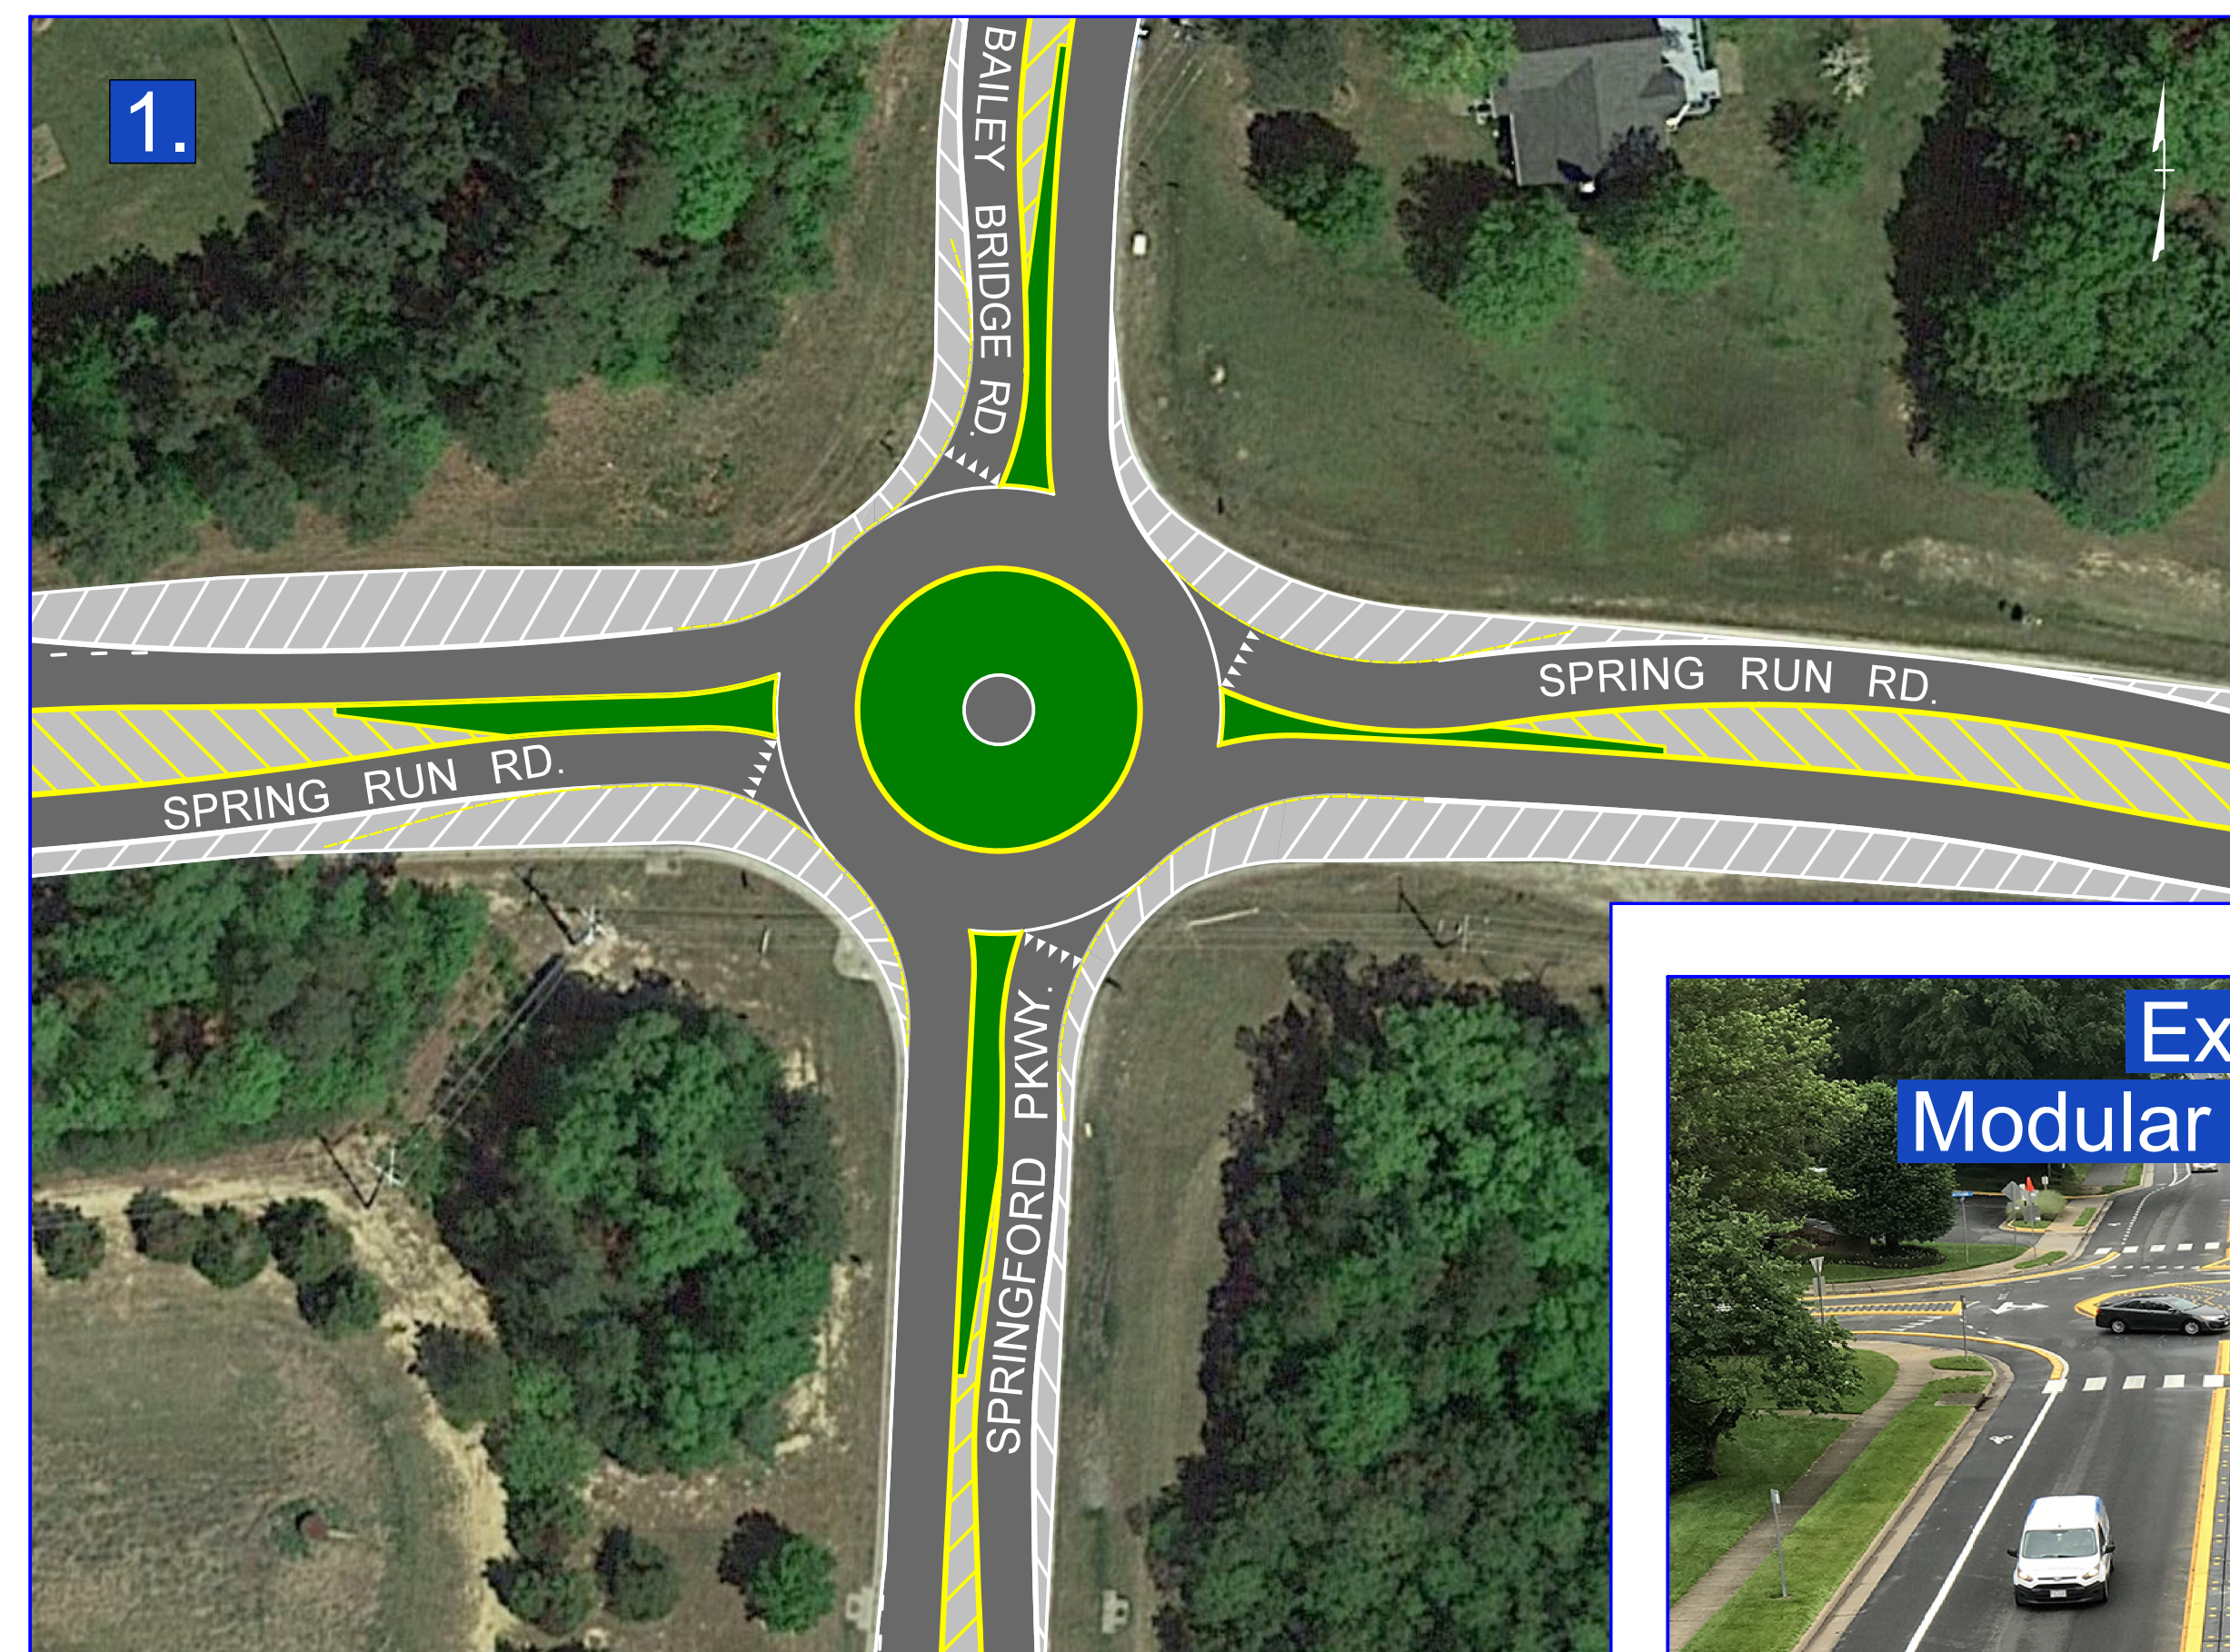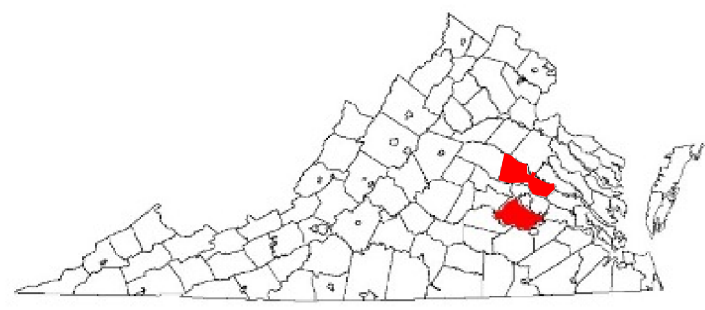

Modular Roundabout vs. Traditional Construction

Modular Roundabout

- ◆ Lower Cost: \$150K-\$300K
- ◆ Construction Duration: 1 Month
- ◆ No ROW and Utility impacts
- ◆ Same Function as Traditional

Traditional Construction

- ◆ Higher Cost: \$1-3 Million
- ◆ Construction Duration: 9-12 Months
- ◆ ROW and Utility impacts

Contact Information

Adam Brooks
Project Manager
Virginia Department of Transportation, Richmond District
2430 Pine Forest Drive
Colonial Heights, VA 23834

Comments may also be sent to:
adam.brooks@vdot.virginia.gov

Project Information

VDOT Project No.: 0000-964-456
UPC No.: 107045
Drawings Not to Scale
August 22, 2019

Imagery courtesy of Google Earth.