



TYPICAL SECTIONS

ROUNDAABOUT STANLEY STREET APPROACH

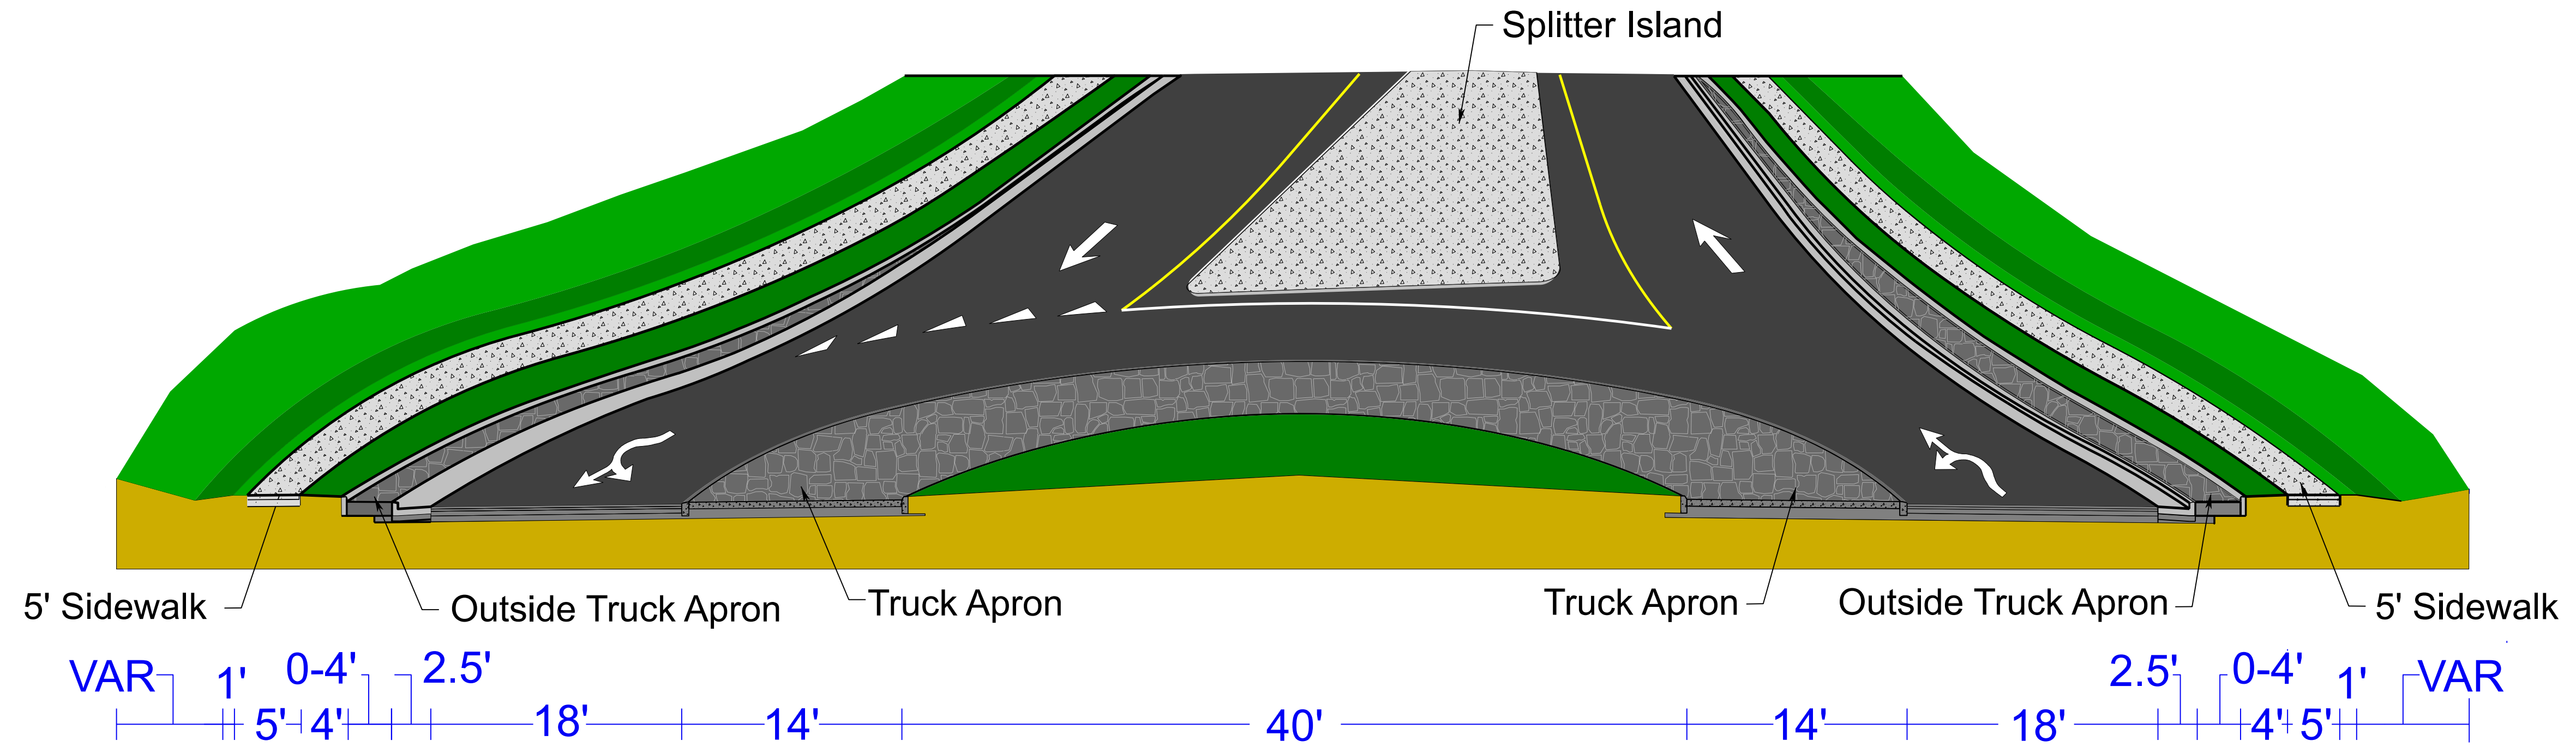

THOMPSON DRIVE - SOUTH APPROACH

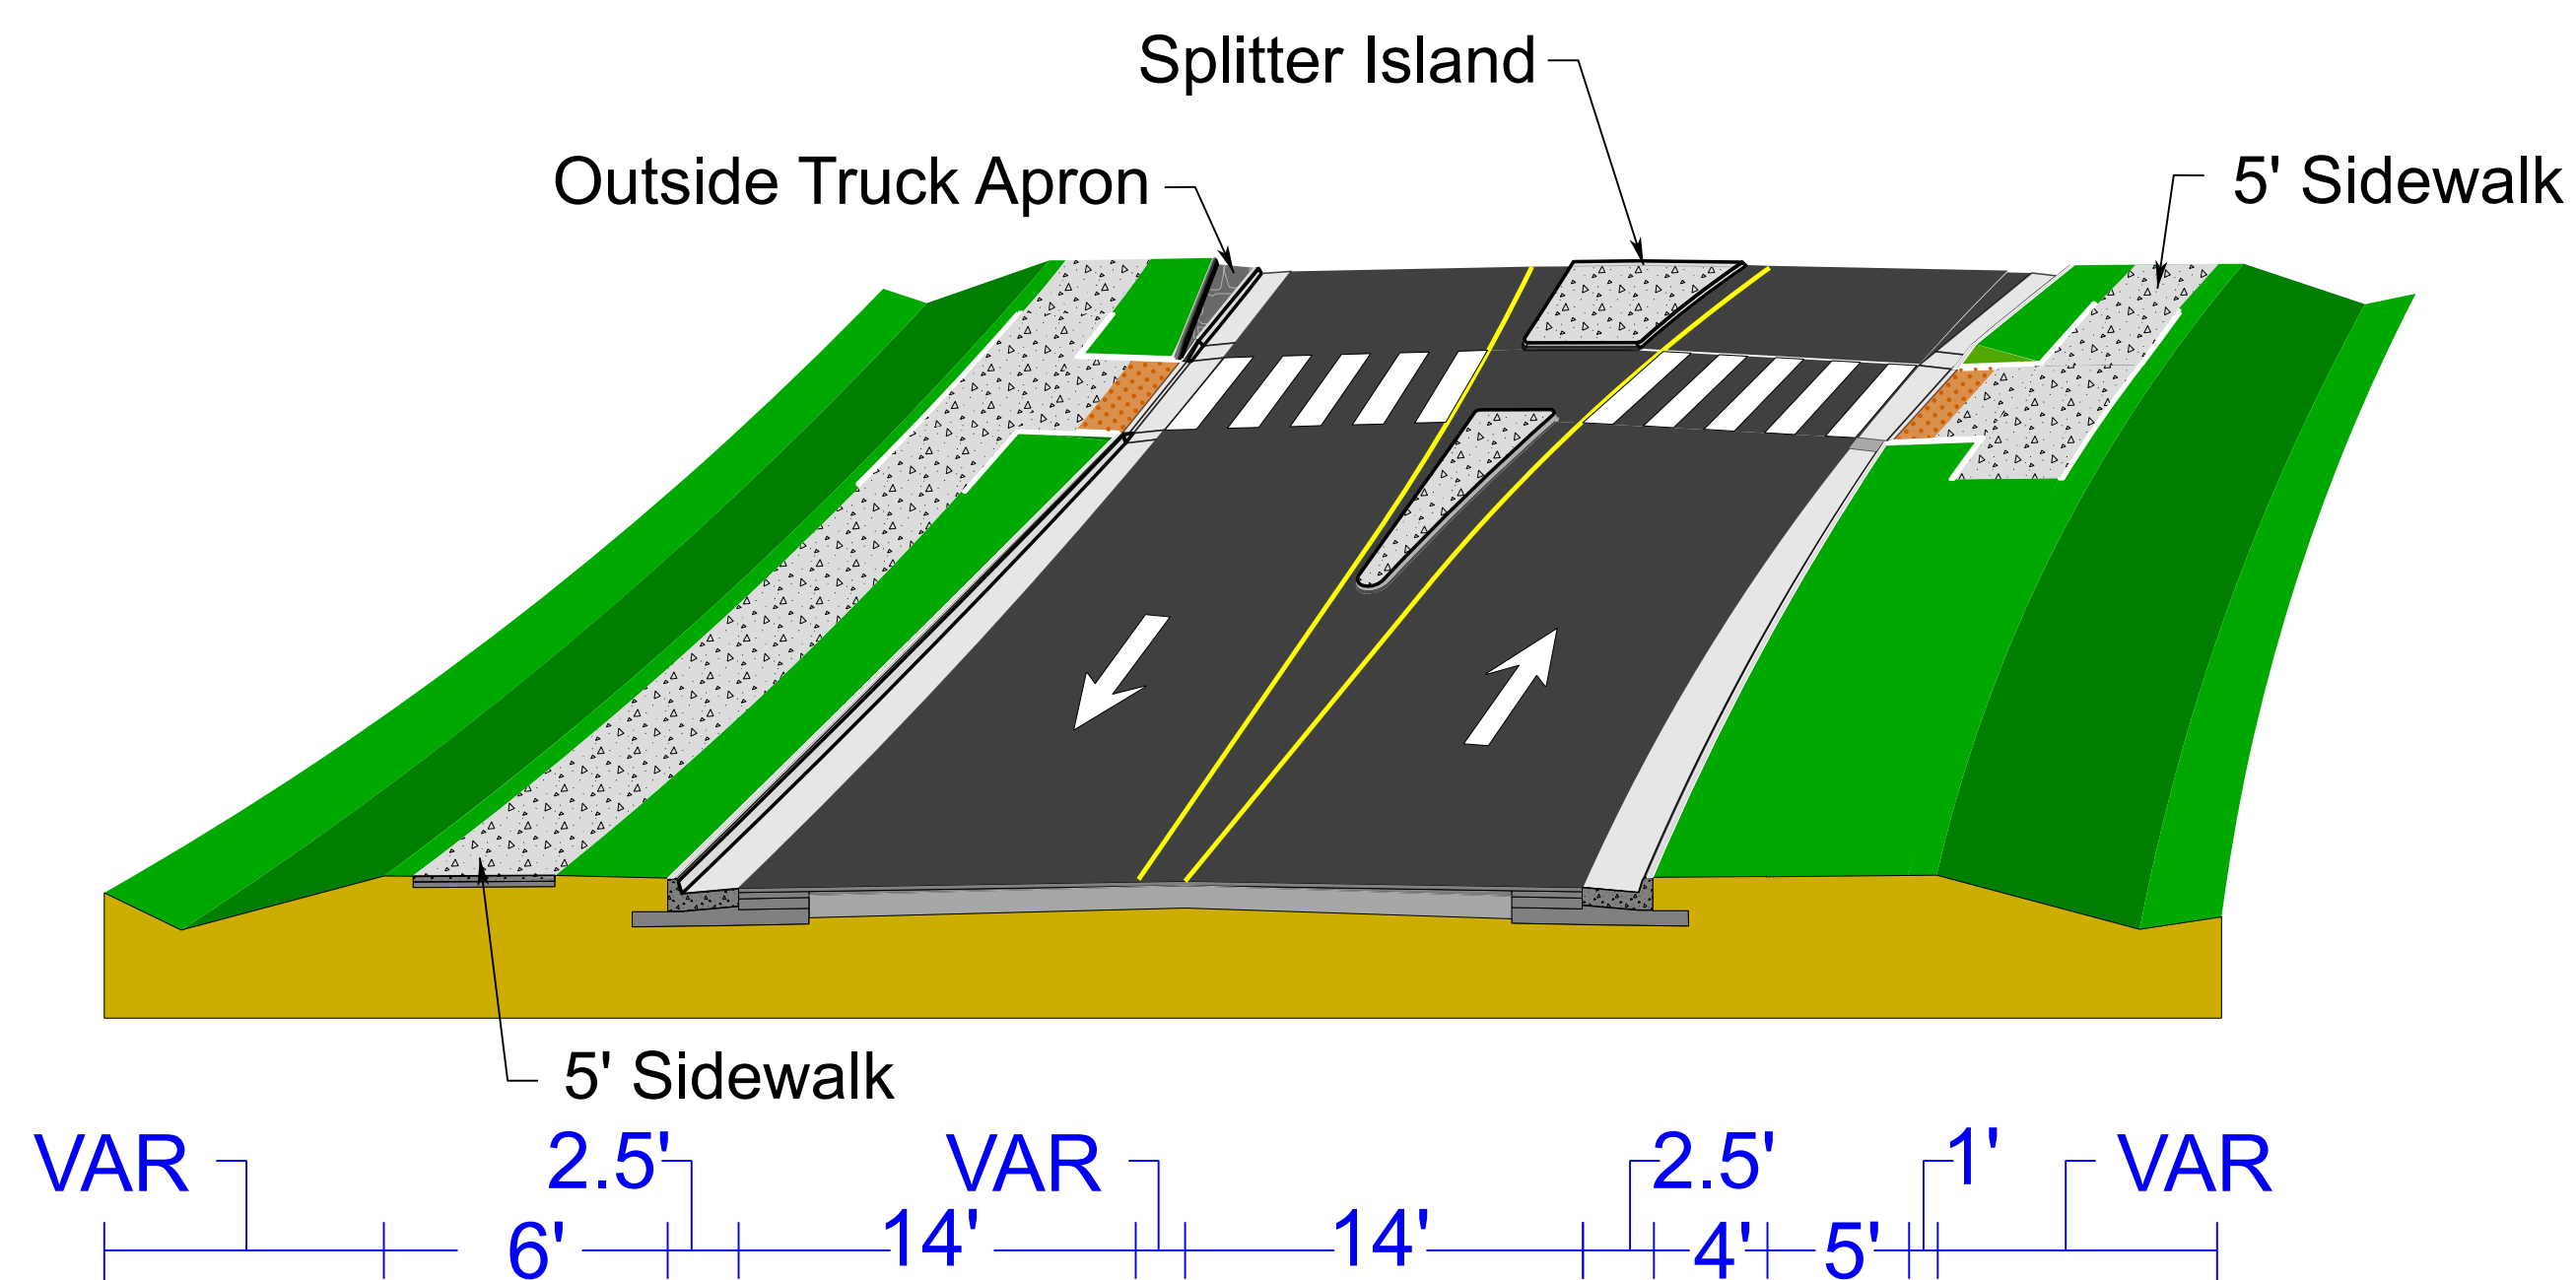

THOMPSON DR. - NORTH APPROACH

