



# Pemberton Road over I-64 Deck Replacement

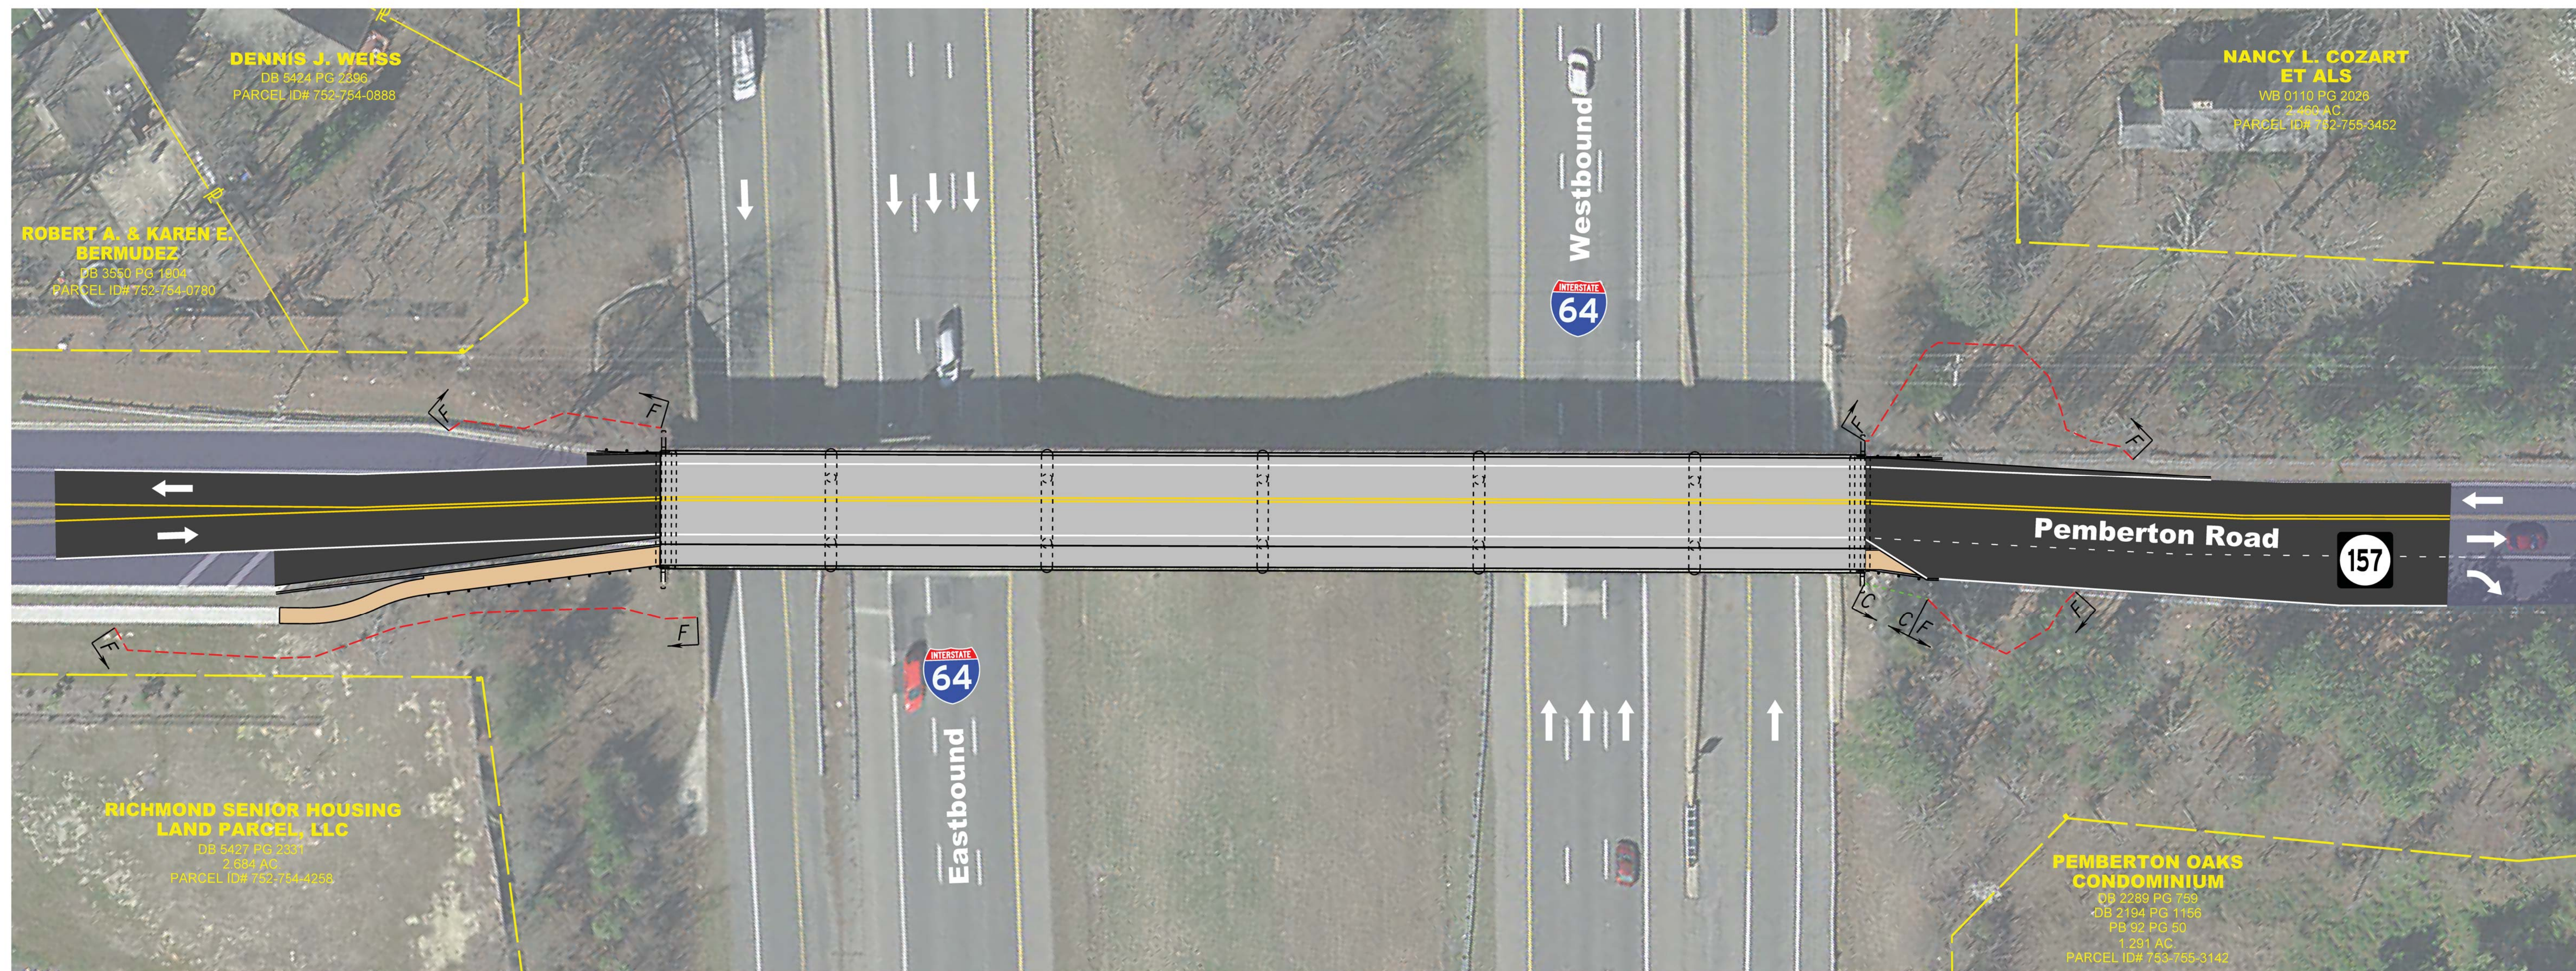

**Aerial Overview**

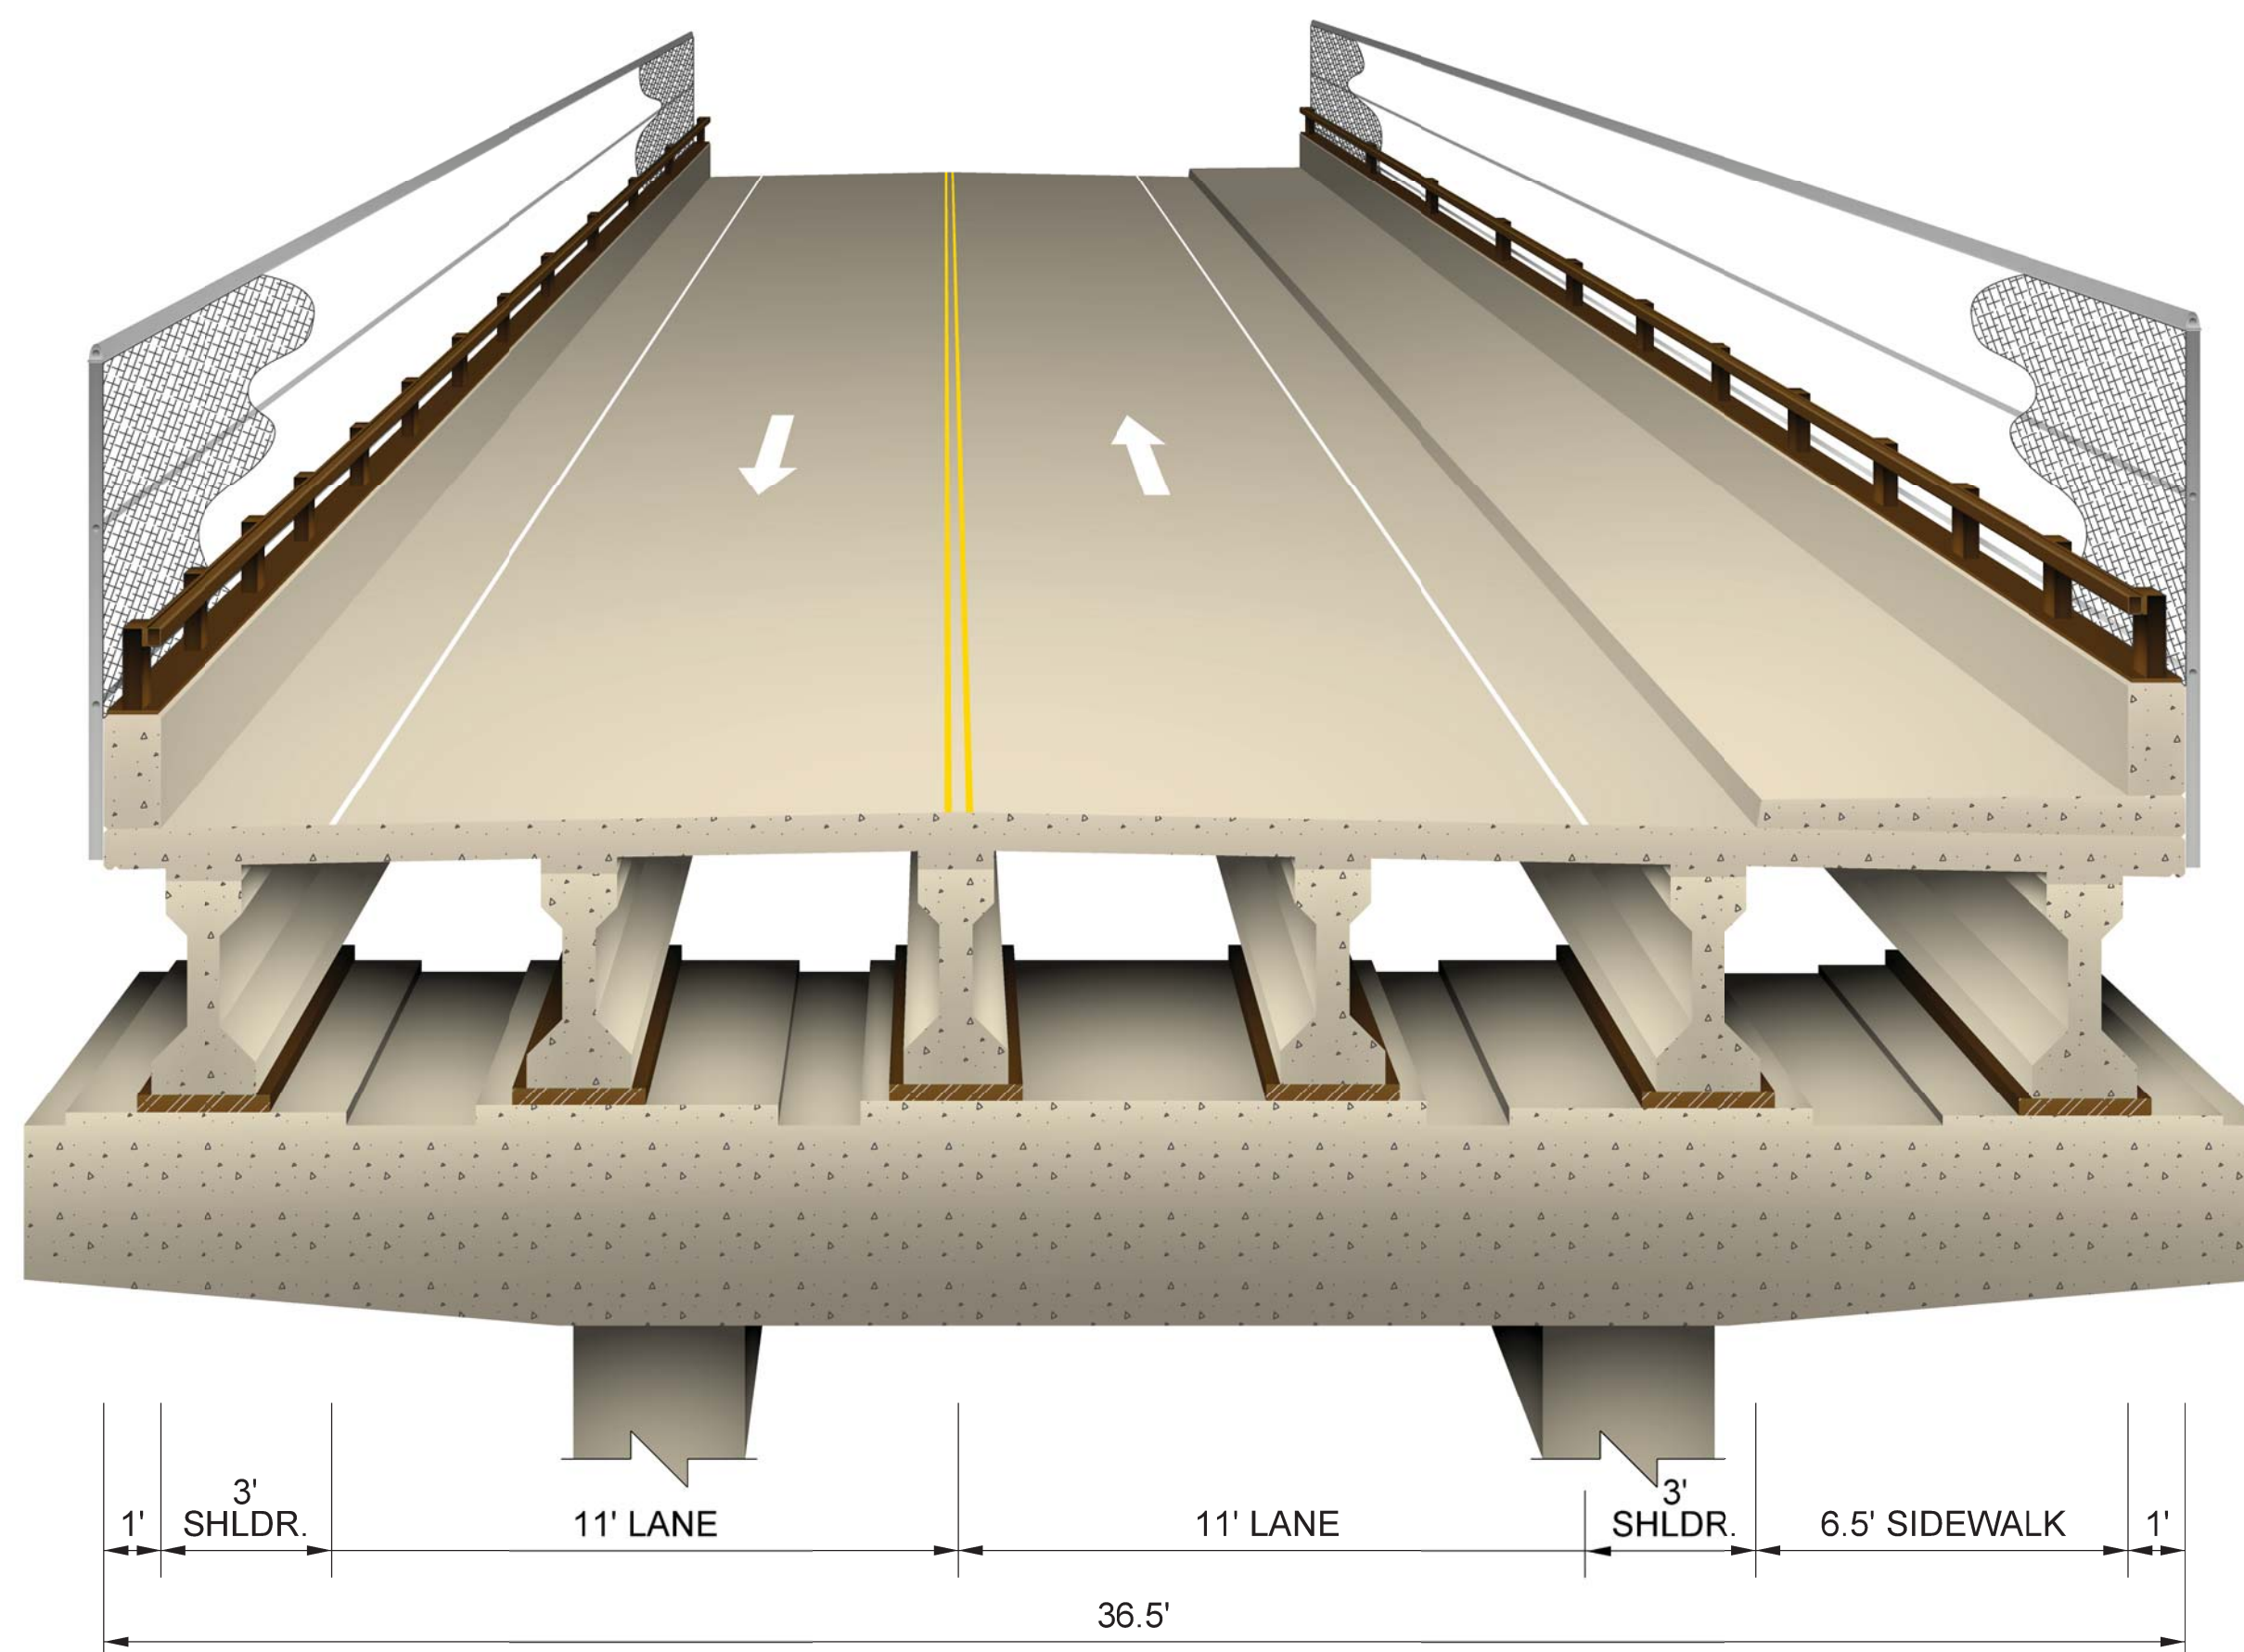

**Typical Bridge Section (Looking North)**




**Detour Plan**

**Project Location**



**North Arrow & Scale**

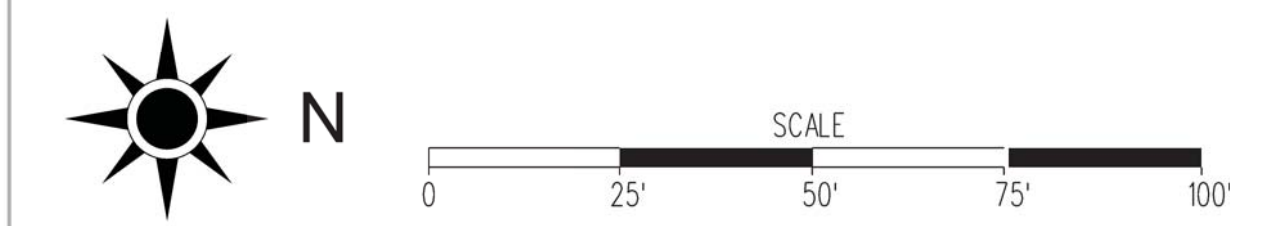

**Legend**

- Existing Road
- Proposed Road
- Proposed Bridge
- Proposed Sidewalk
- Existing Right of Way
- Existing Property Line
- Limit of Construction in Cut
- Limit of Construction in Fill
- Existing Traffic Signal
- Detour Route

**Contact Information**

Anthony Haverly, PE, PMP  
 Project Manager - Richmond Location & Design  
 Virginia Department of Transportation | Richmond District  
 2430 Pine Forest Drive, Colonial Heights, VA 23834

Comments may also be sent to:  
[anthony.haverly@vdot.virginia.gov](mailto:anthony.haverly@vdot.virginia.gov)

Pemberton Road over I-64 Deck Replacement  
 Henrico, Virginia  
 State Project Number 0157-043-923  
 UPC 111292

These plans are unfinished and unapproved and are not to be used for any type of construction or the acquisition of right of way. Additional easements for utility relocations may be required beyond the proposed right-of-way shown on these plans.

Imagery Courtesy of the Commonwealth of Virginia copyright 2019.