


Typical Sections

Interstate 81 Widening Exit 137 to Exit 141

I-81 SOUTHBOUND


I-81 NORTHBOUND

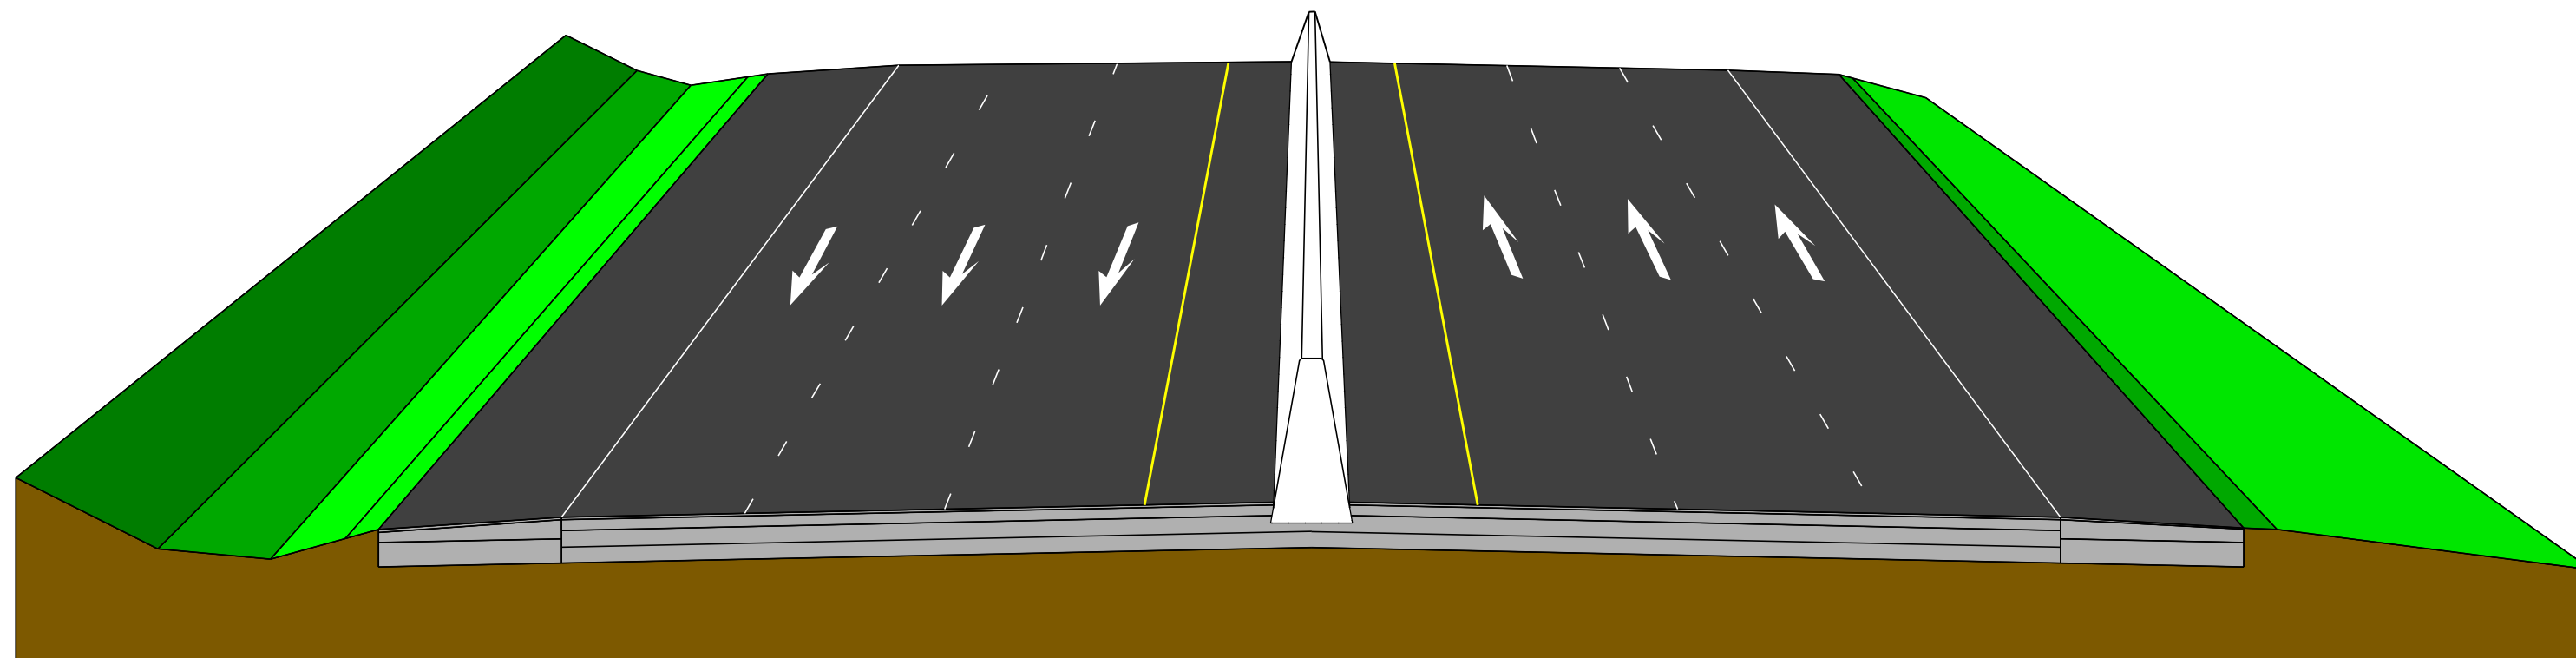

|2'|—10'|—12'|—12'|—12'|—VARIES 7' - 12'|—2'|—VARIES 7' - 12'|—12'|—12'|—12'|—10'|—2'|

I-81 SOUTHBOUND

I-81 NORTHBOUND

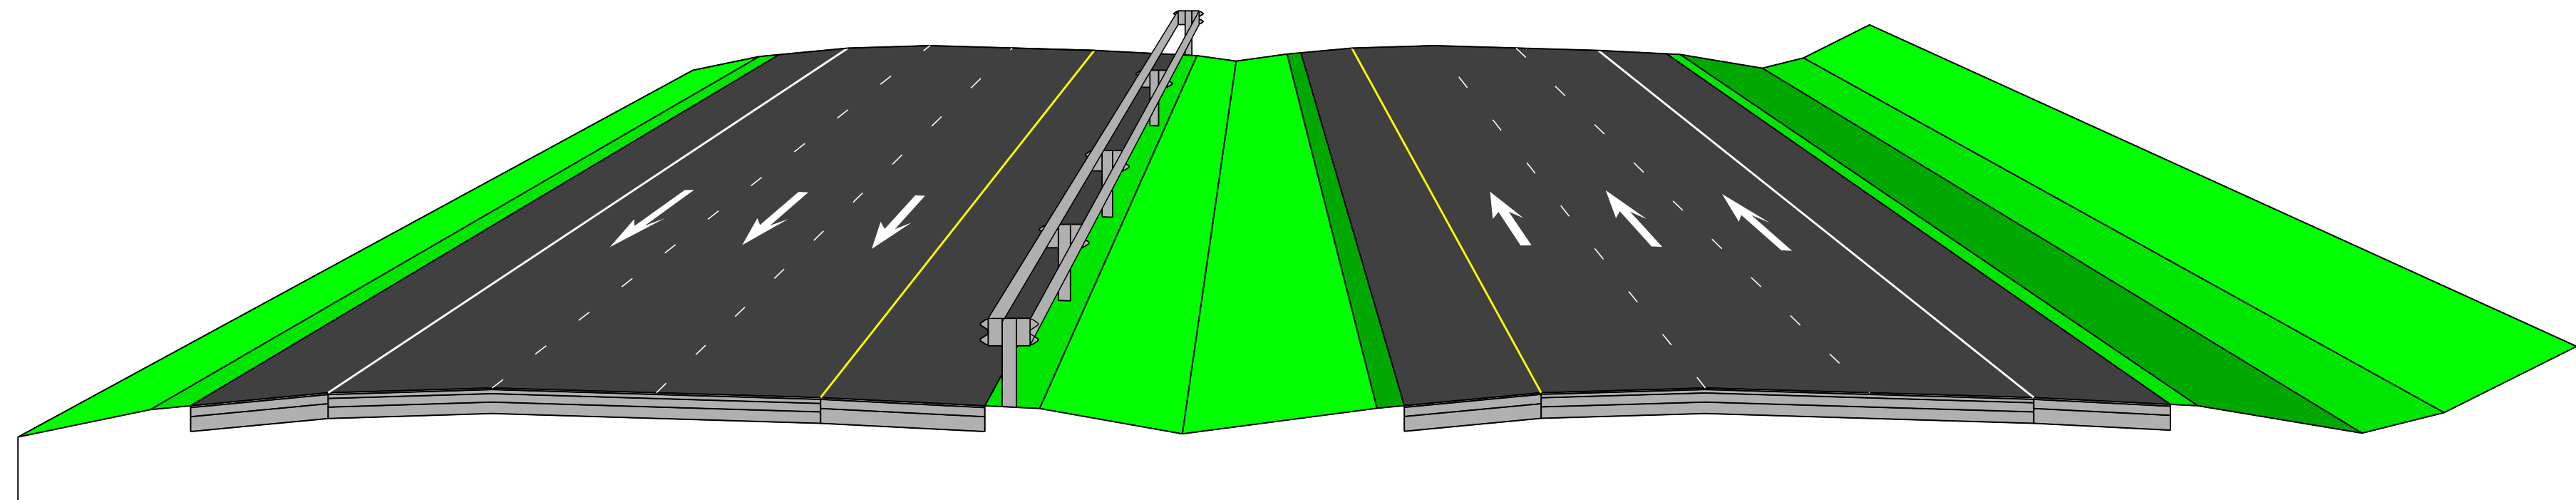

|2'|—10'|—12'|—12'|—12'|—12'|

|2'|—10'|—12'|—12'|—12'|—12'|—10'|—2'|




Virginia Department of Transportation

Typical Sections

Interstate 81 Widening Exit 137 to Exit 141

I-81 SOUTHBOUND

I-81 NORTHBOUND

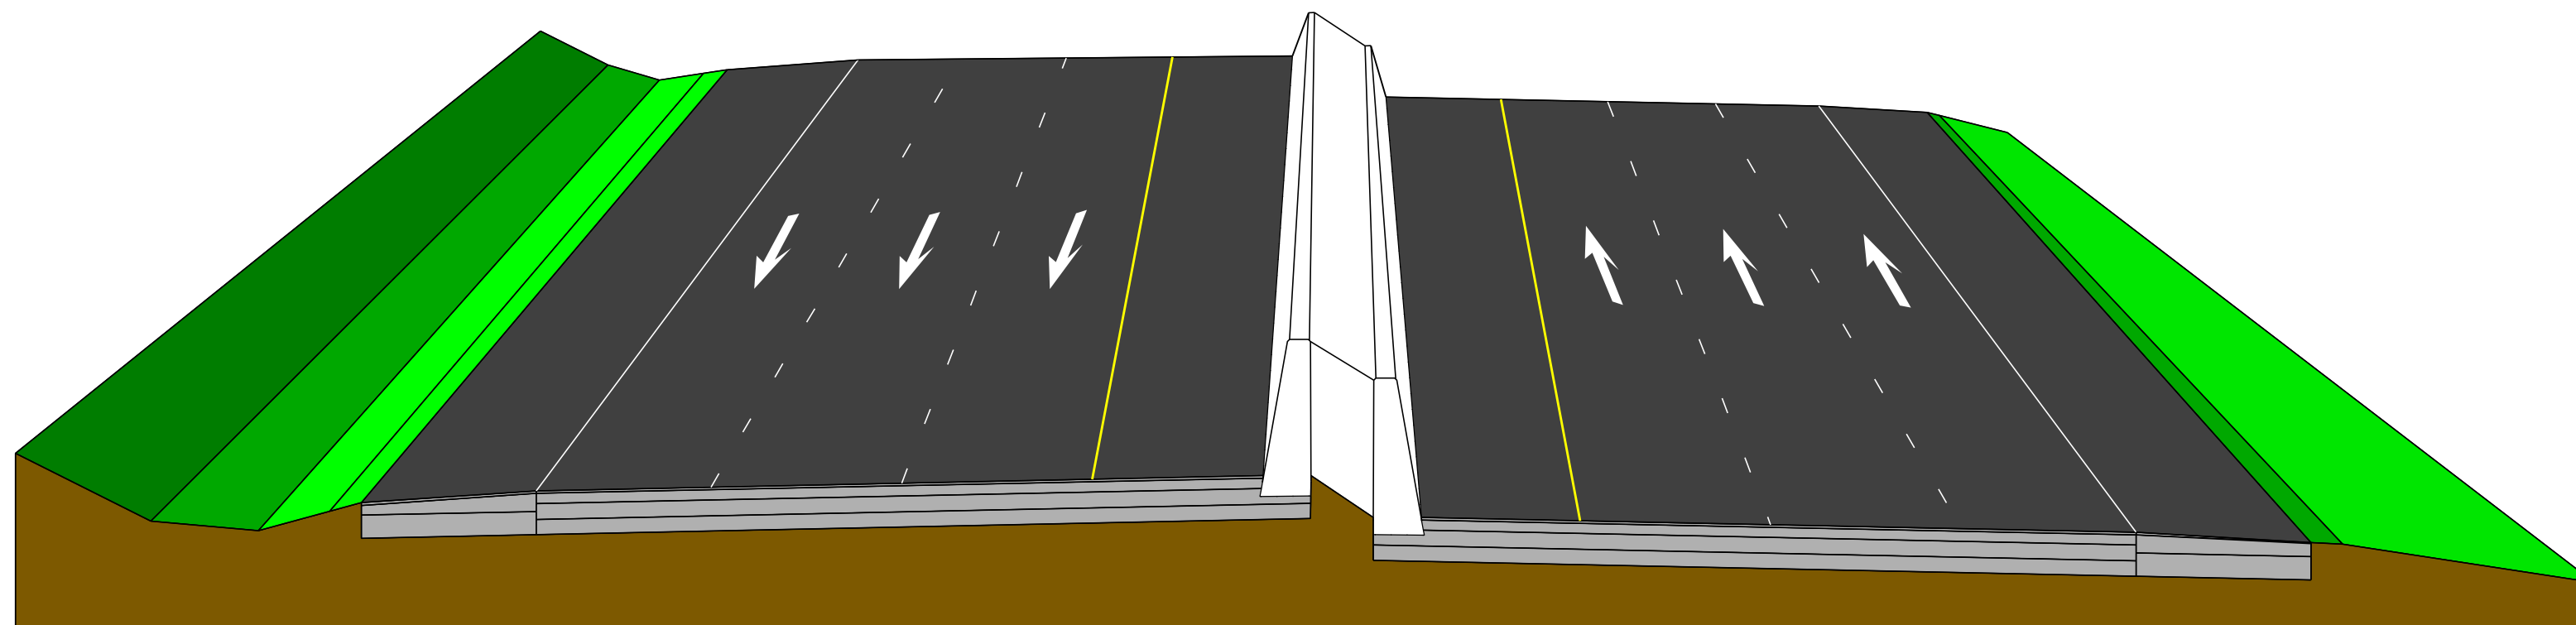

|2'|—10'|—|12'|—|12'|—|12'|—|12'|—|VARIES
2' - 17'|—|12'|—|12'|—|12'|—|12'|—|10'|—|2'|