## VDDT Virginia Department of Transportation

## **Project Location**

Spotsylva	nia County, Virginia	
		North Arrow & Scale
	SCALE 	
		Legend
	Proposed Road —	——— Existing Right of Way
	Proposed Paved Shoulder	Existing Easement
	Proposed Bridge	Proposed Right of Way Line
	Proposed Grass / Landscaped Area	Proposed Limited Access
	Proposed Sidewalk / Concrete Areas	Proposed Permanent Drainage Easement
	Signal	Proposed Temp. Construction Easement
		Contact Information
		Mr. Robert Ridgell, PE Project Manager Virginia Department of Transportation 87 Deacon Road Fredericksburg, Va 22405


Robert.Ridgell@VDOT.Virginia.gov

Comments may also be sent to: Darragh.Frye@VDOT.Virginia.gov

Route 606 Bridge Replacement Over I-95 and Route 606 Road Improvements East of I-95 Spotsylvania County, Virginia

0606-088-653, C501 / 0606-088-622, B634 UPC 105463 / 100829 STP-5111(272) / BR-511(237)

These plans are unfinished and unapproved and are not to be used for any type of construction or the acquisition of right of way. Additional easements for construction and for utility relocations may be required beyond the proposed right-of-way shown on these plans.

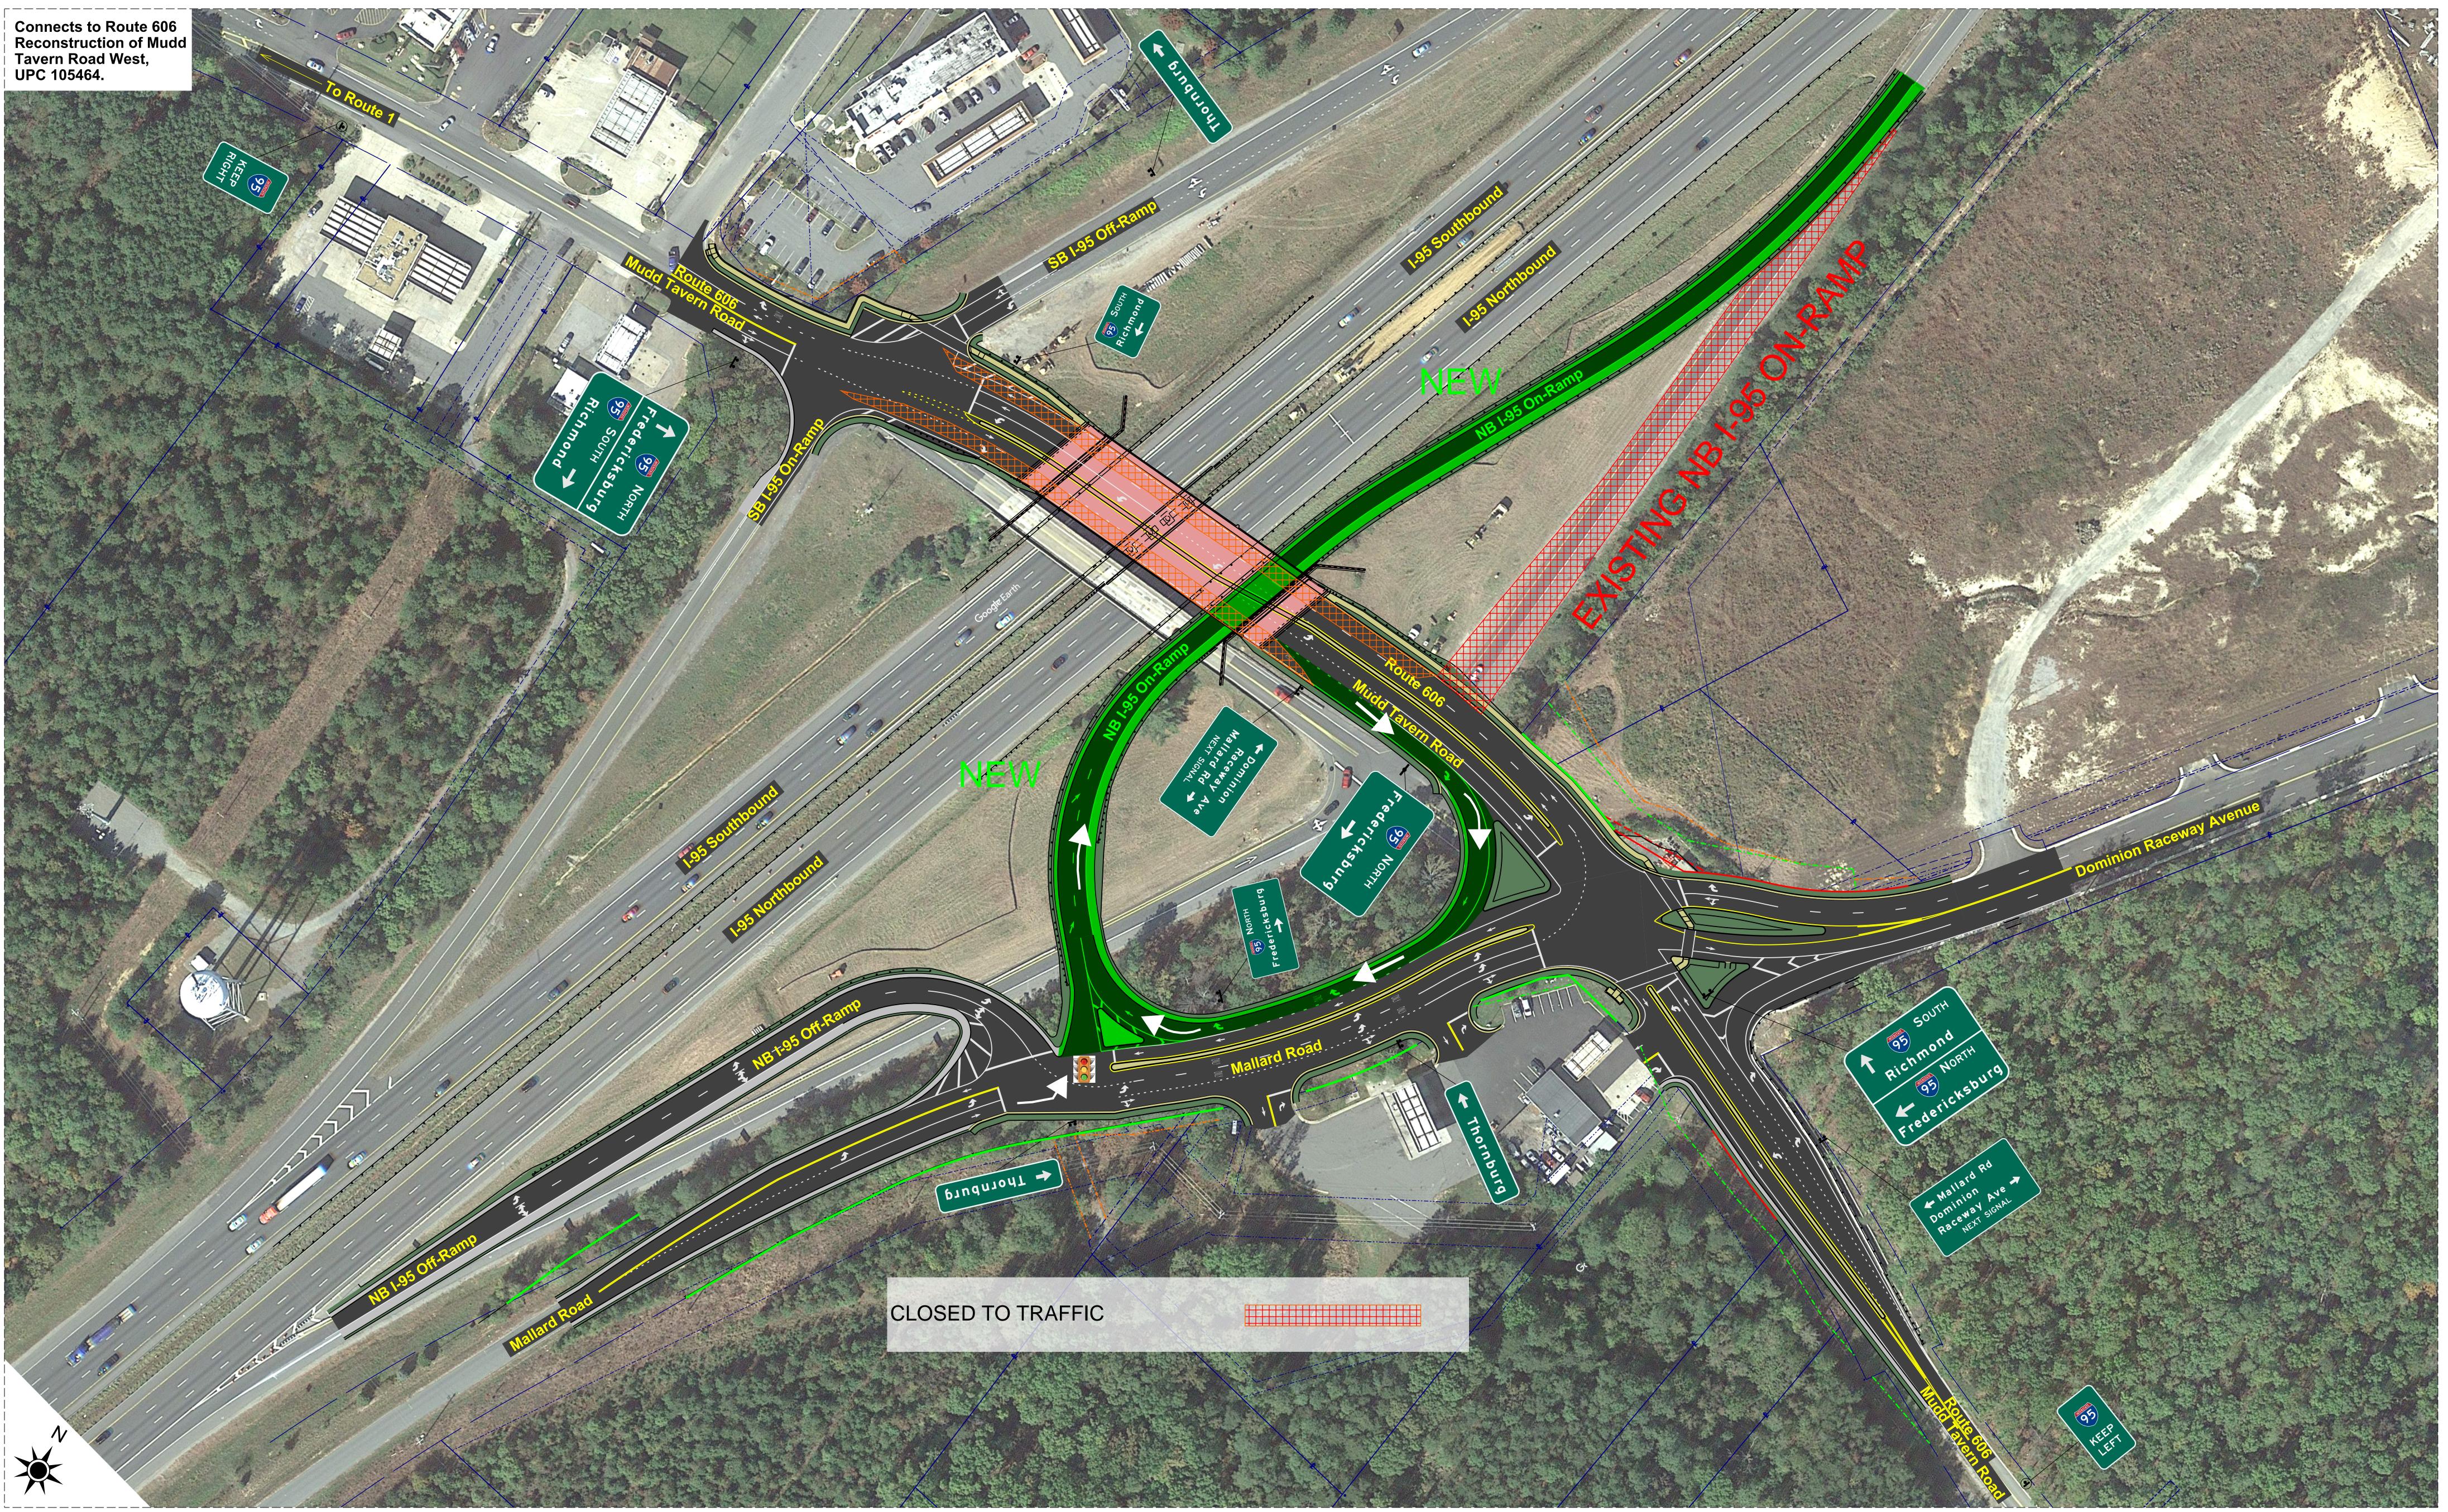

## **Design Overview** Route 606 Bridge Replacement Over I-95 and Route 606 Road Improvements East of I-95