

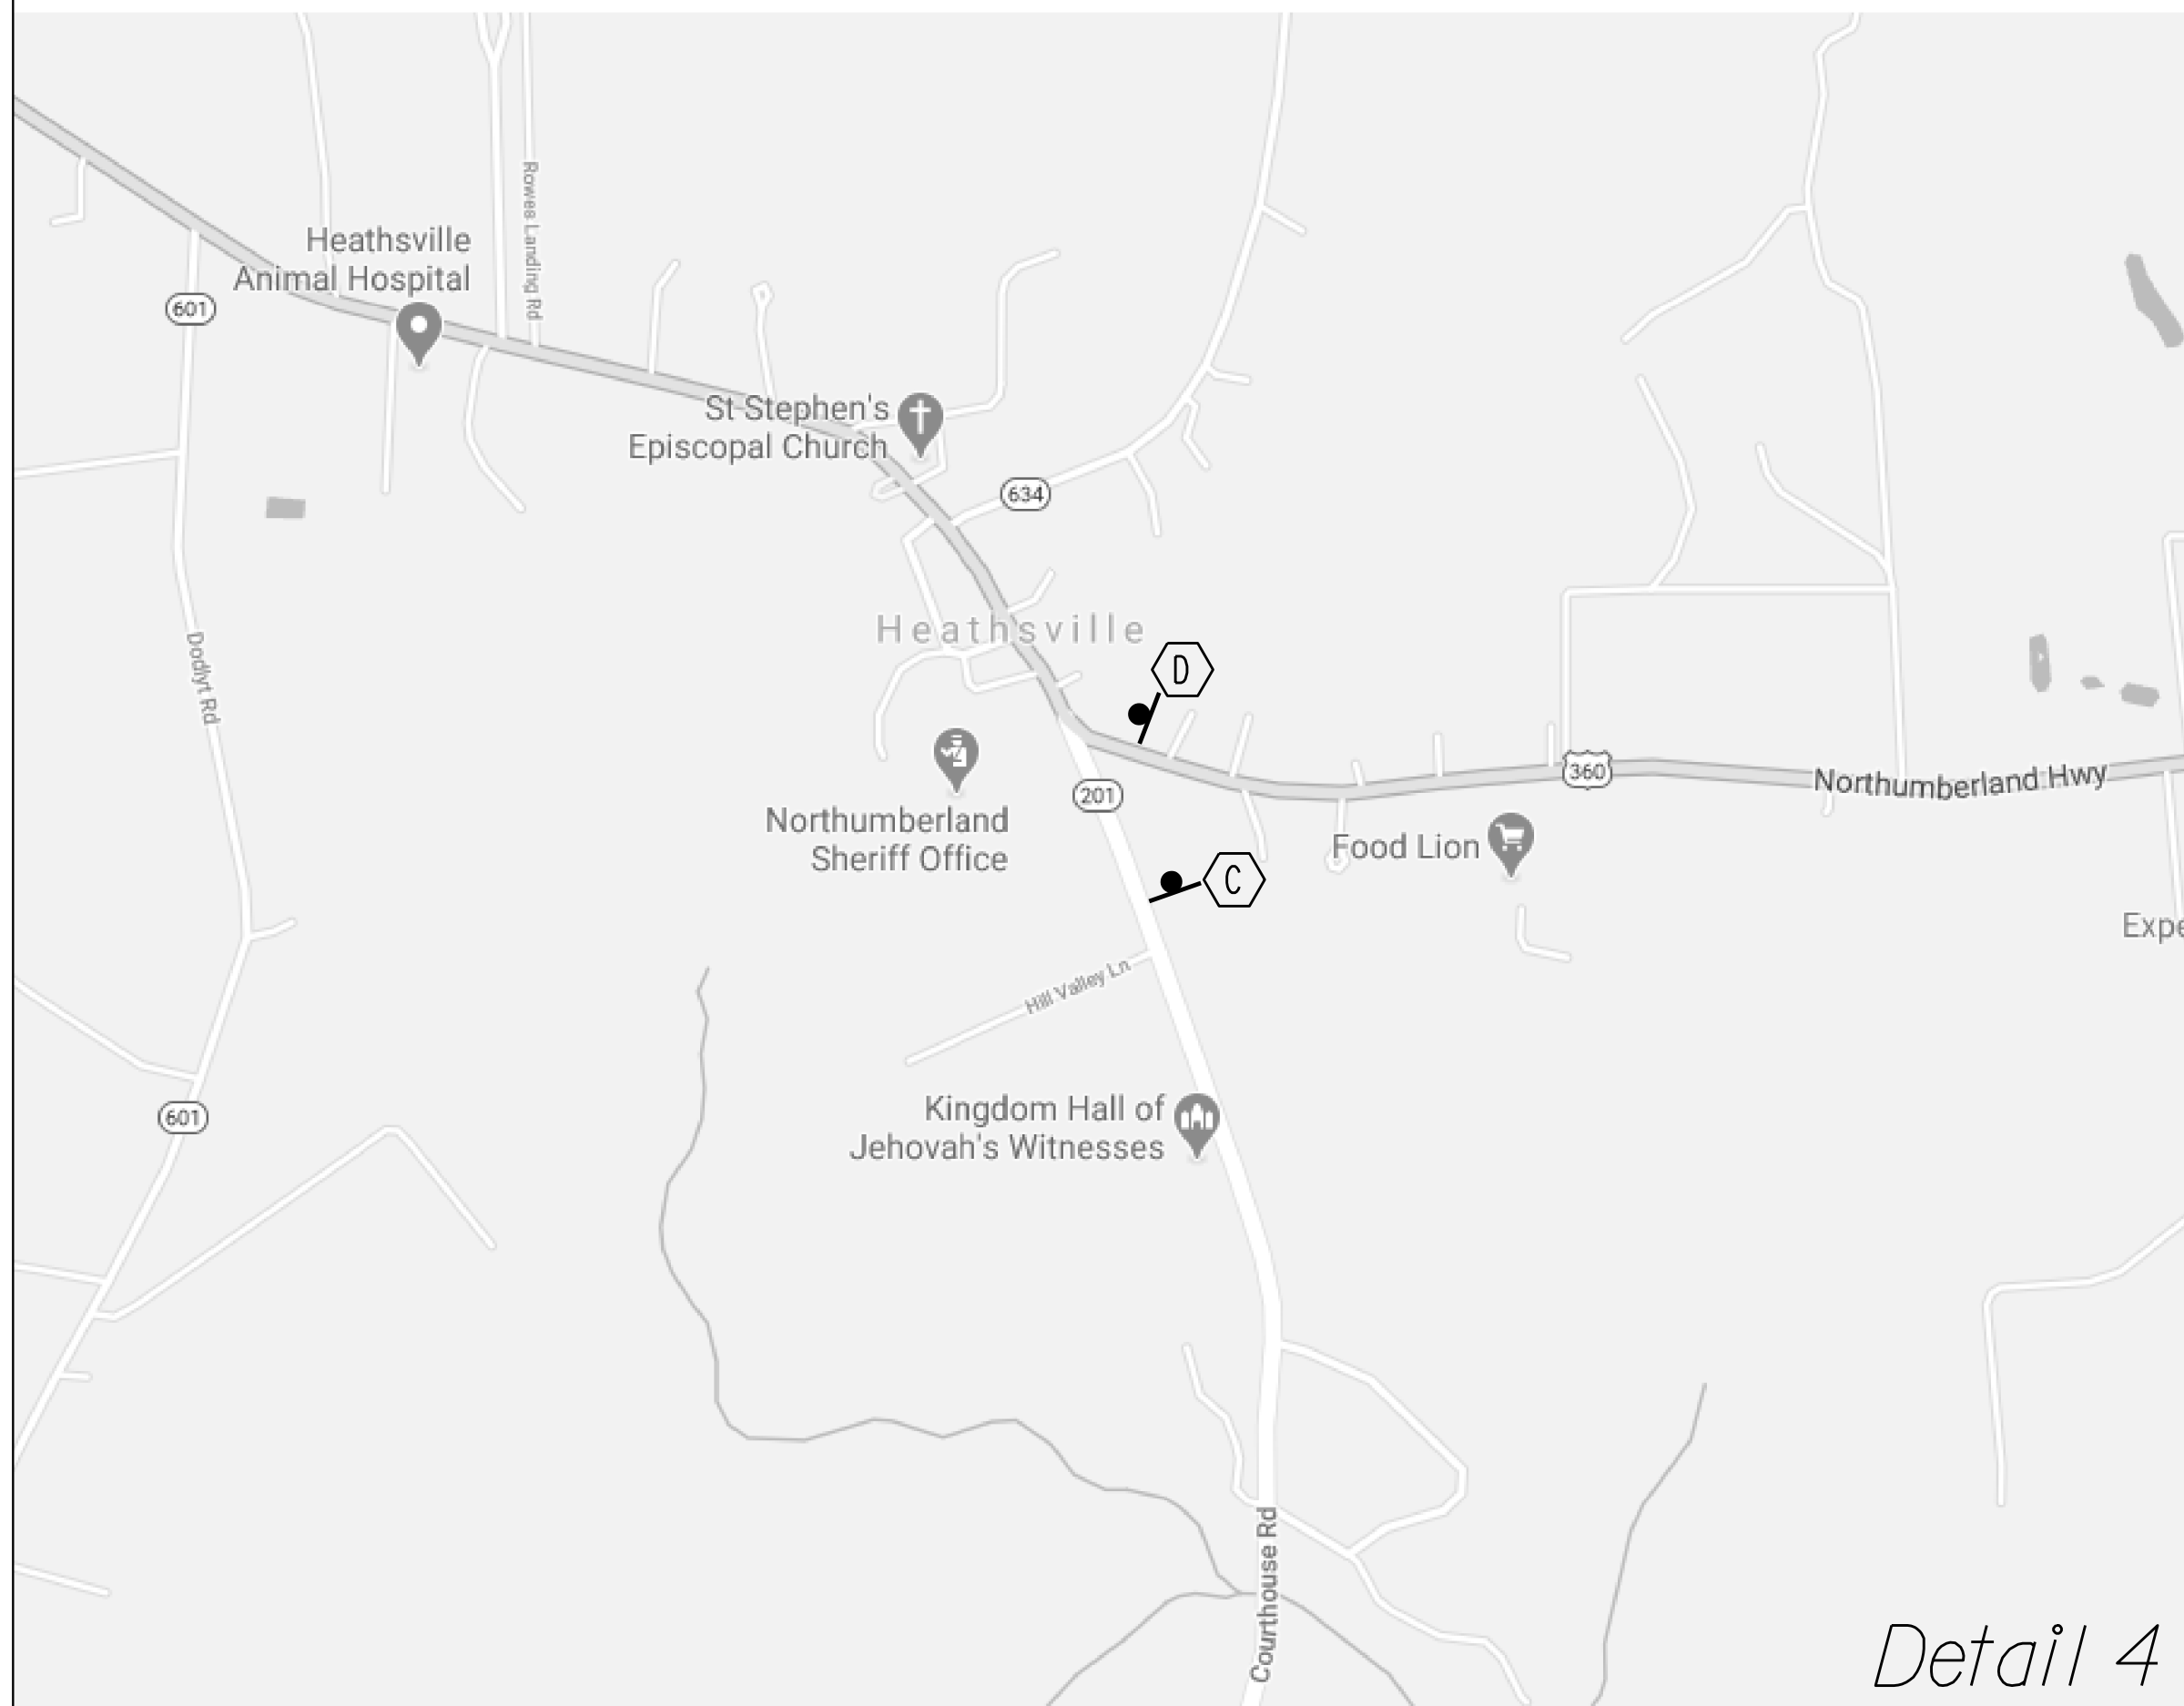



Detail 3

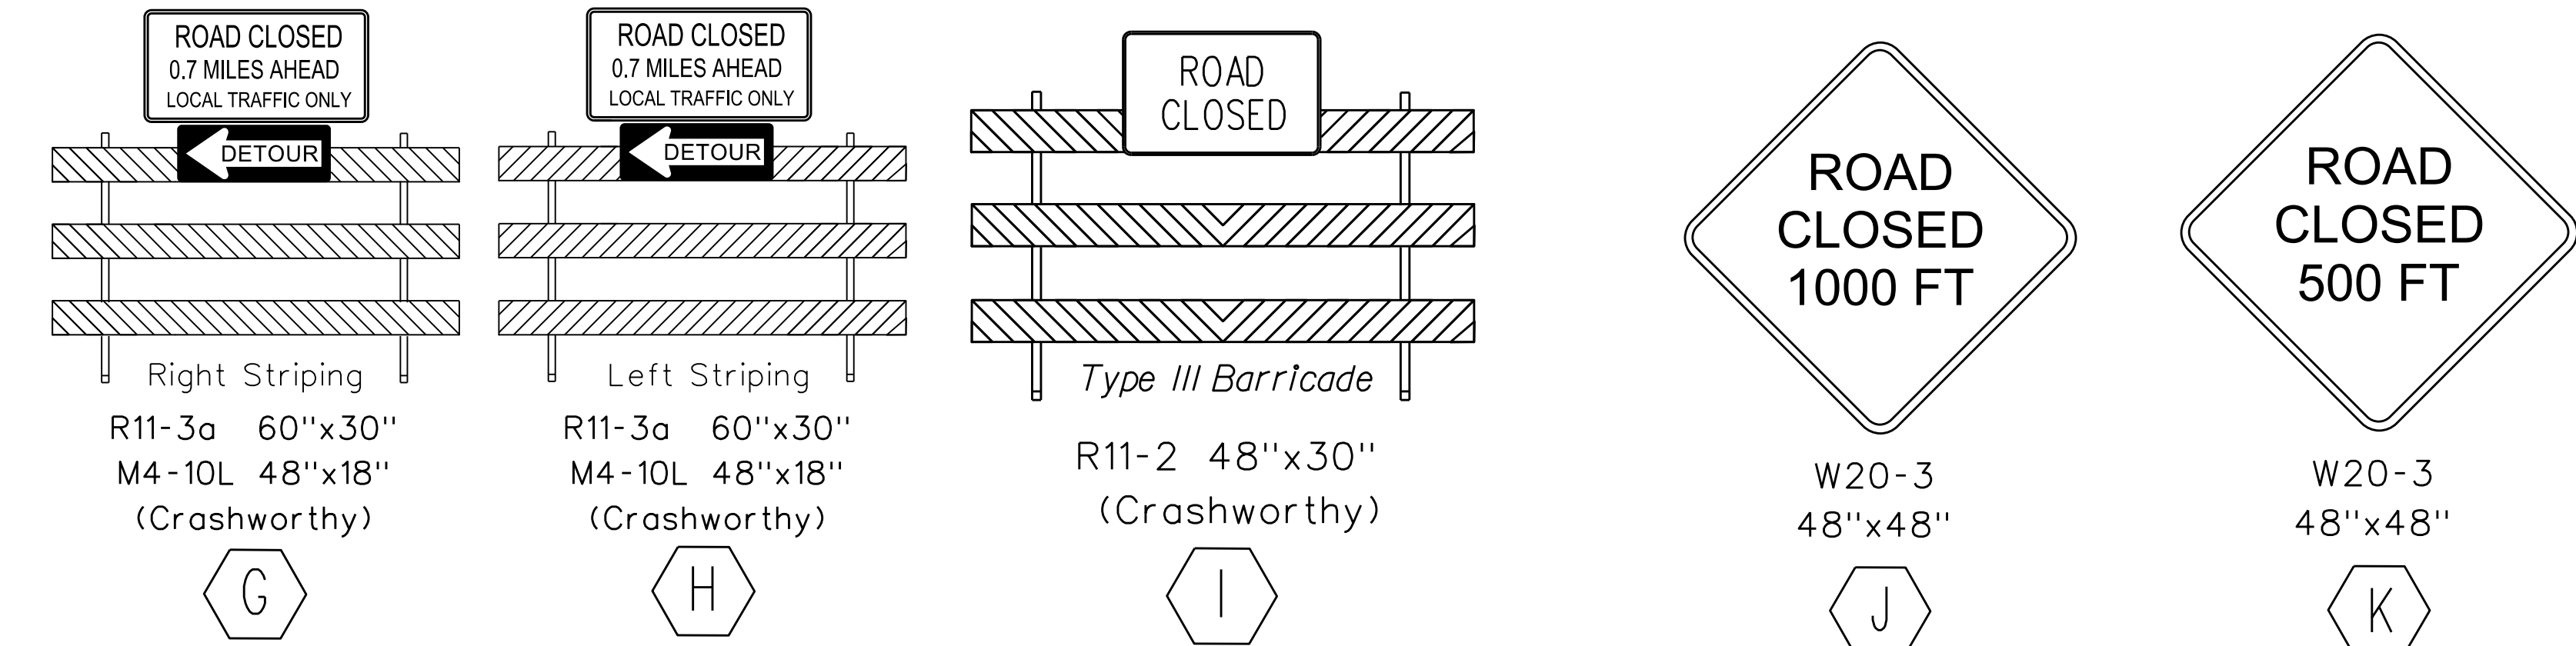

Detail 4

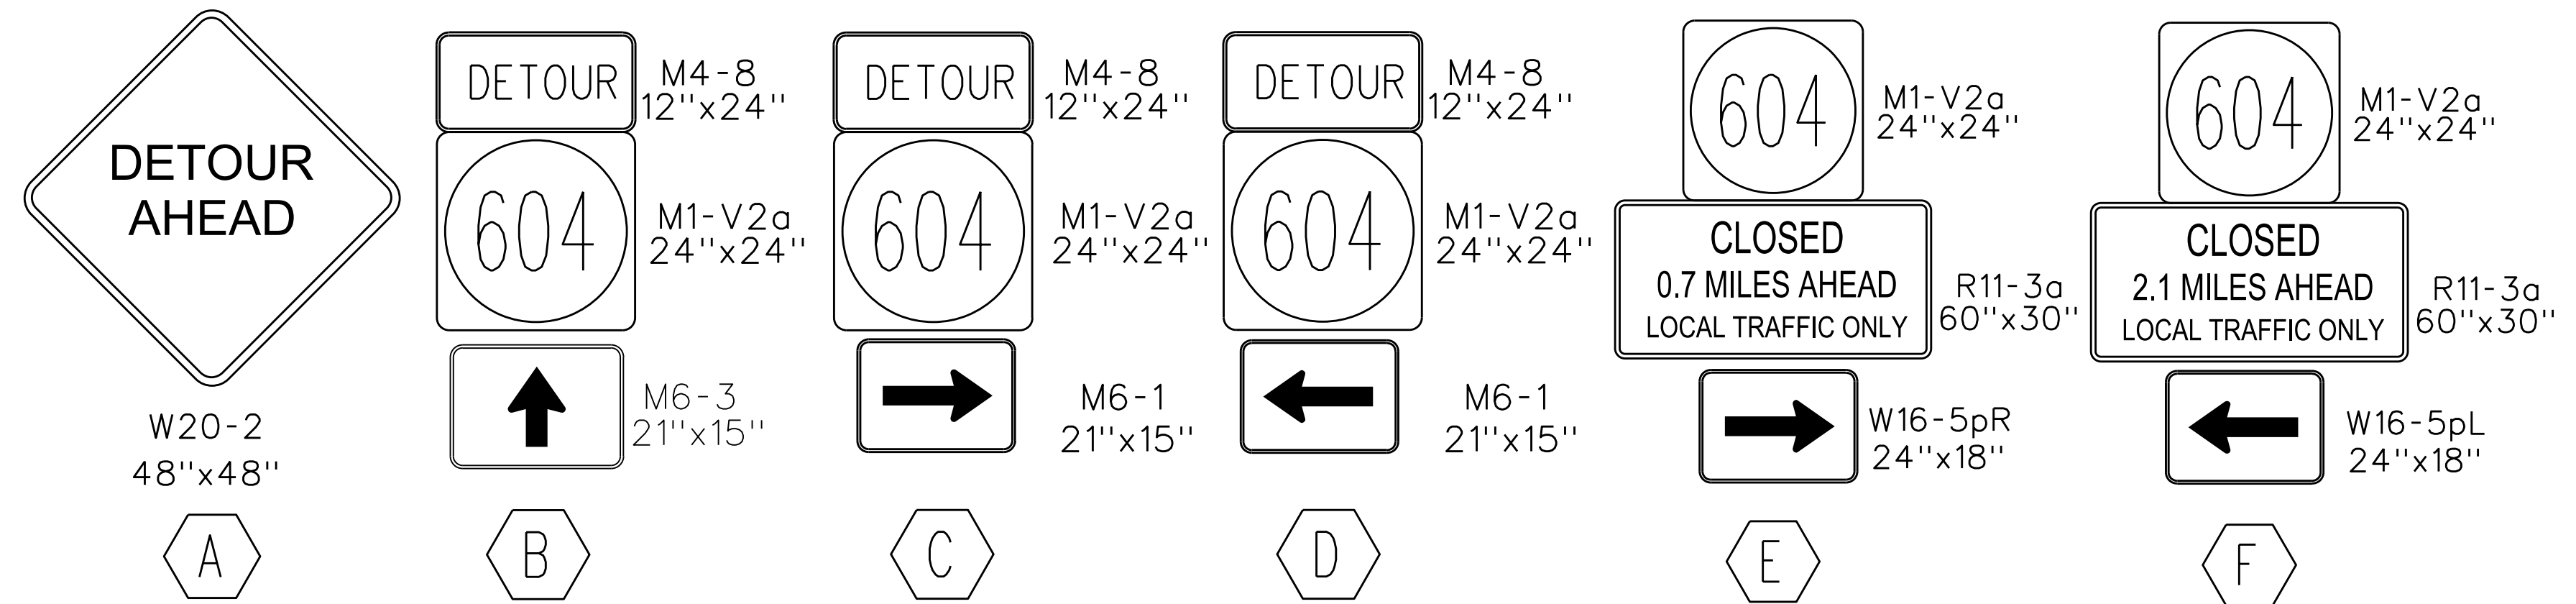

Not Used (L) Not Used (M)

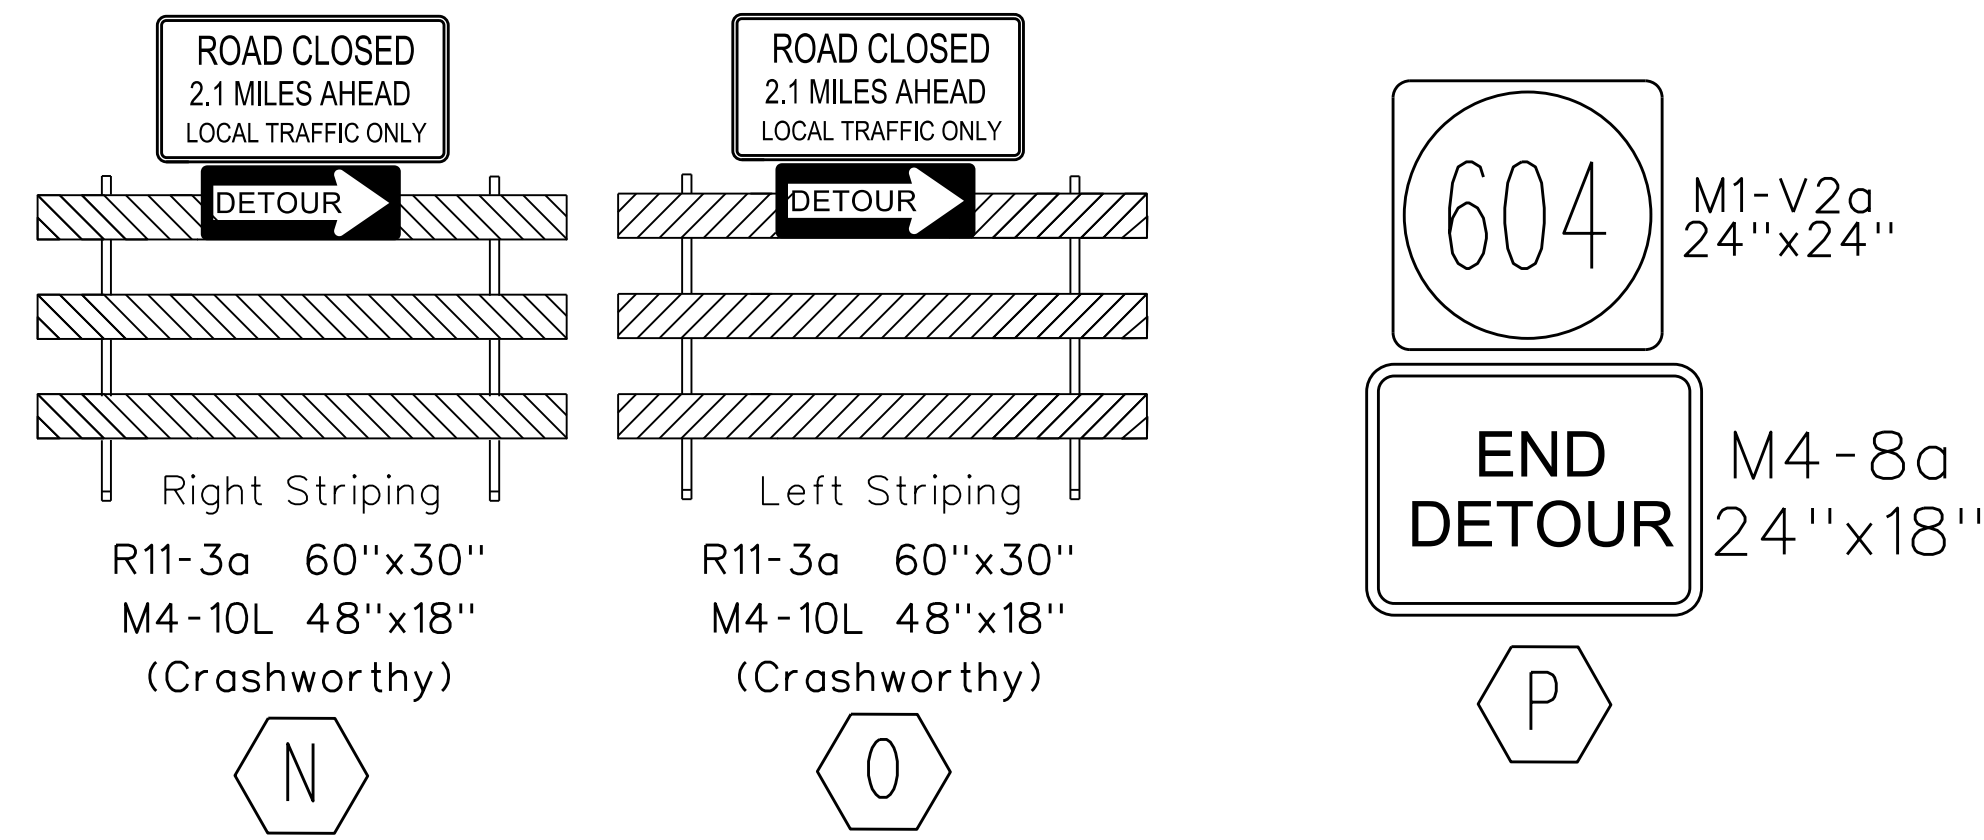

PRELIMINARY PLANS
NOT FOR CONSTRUCTION