


Not to scale

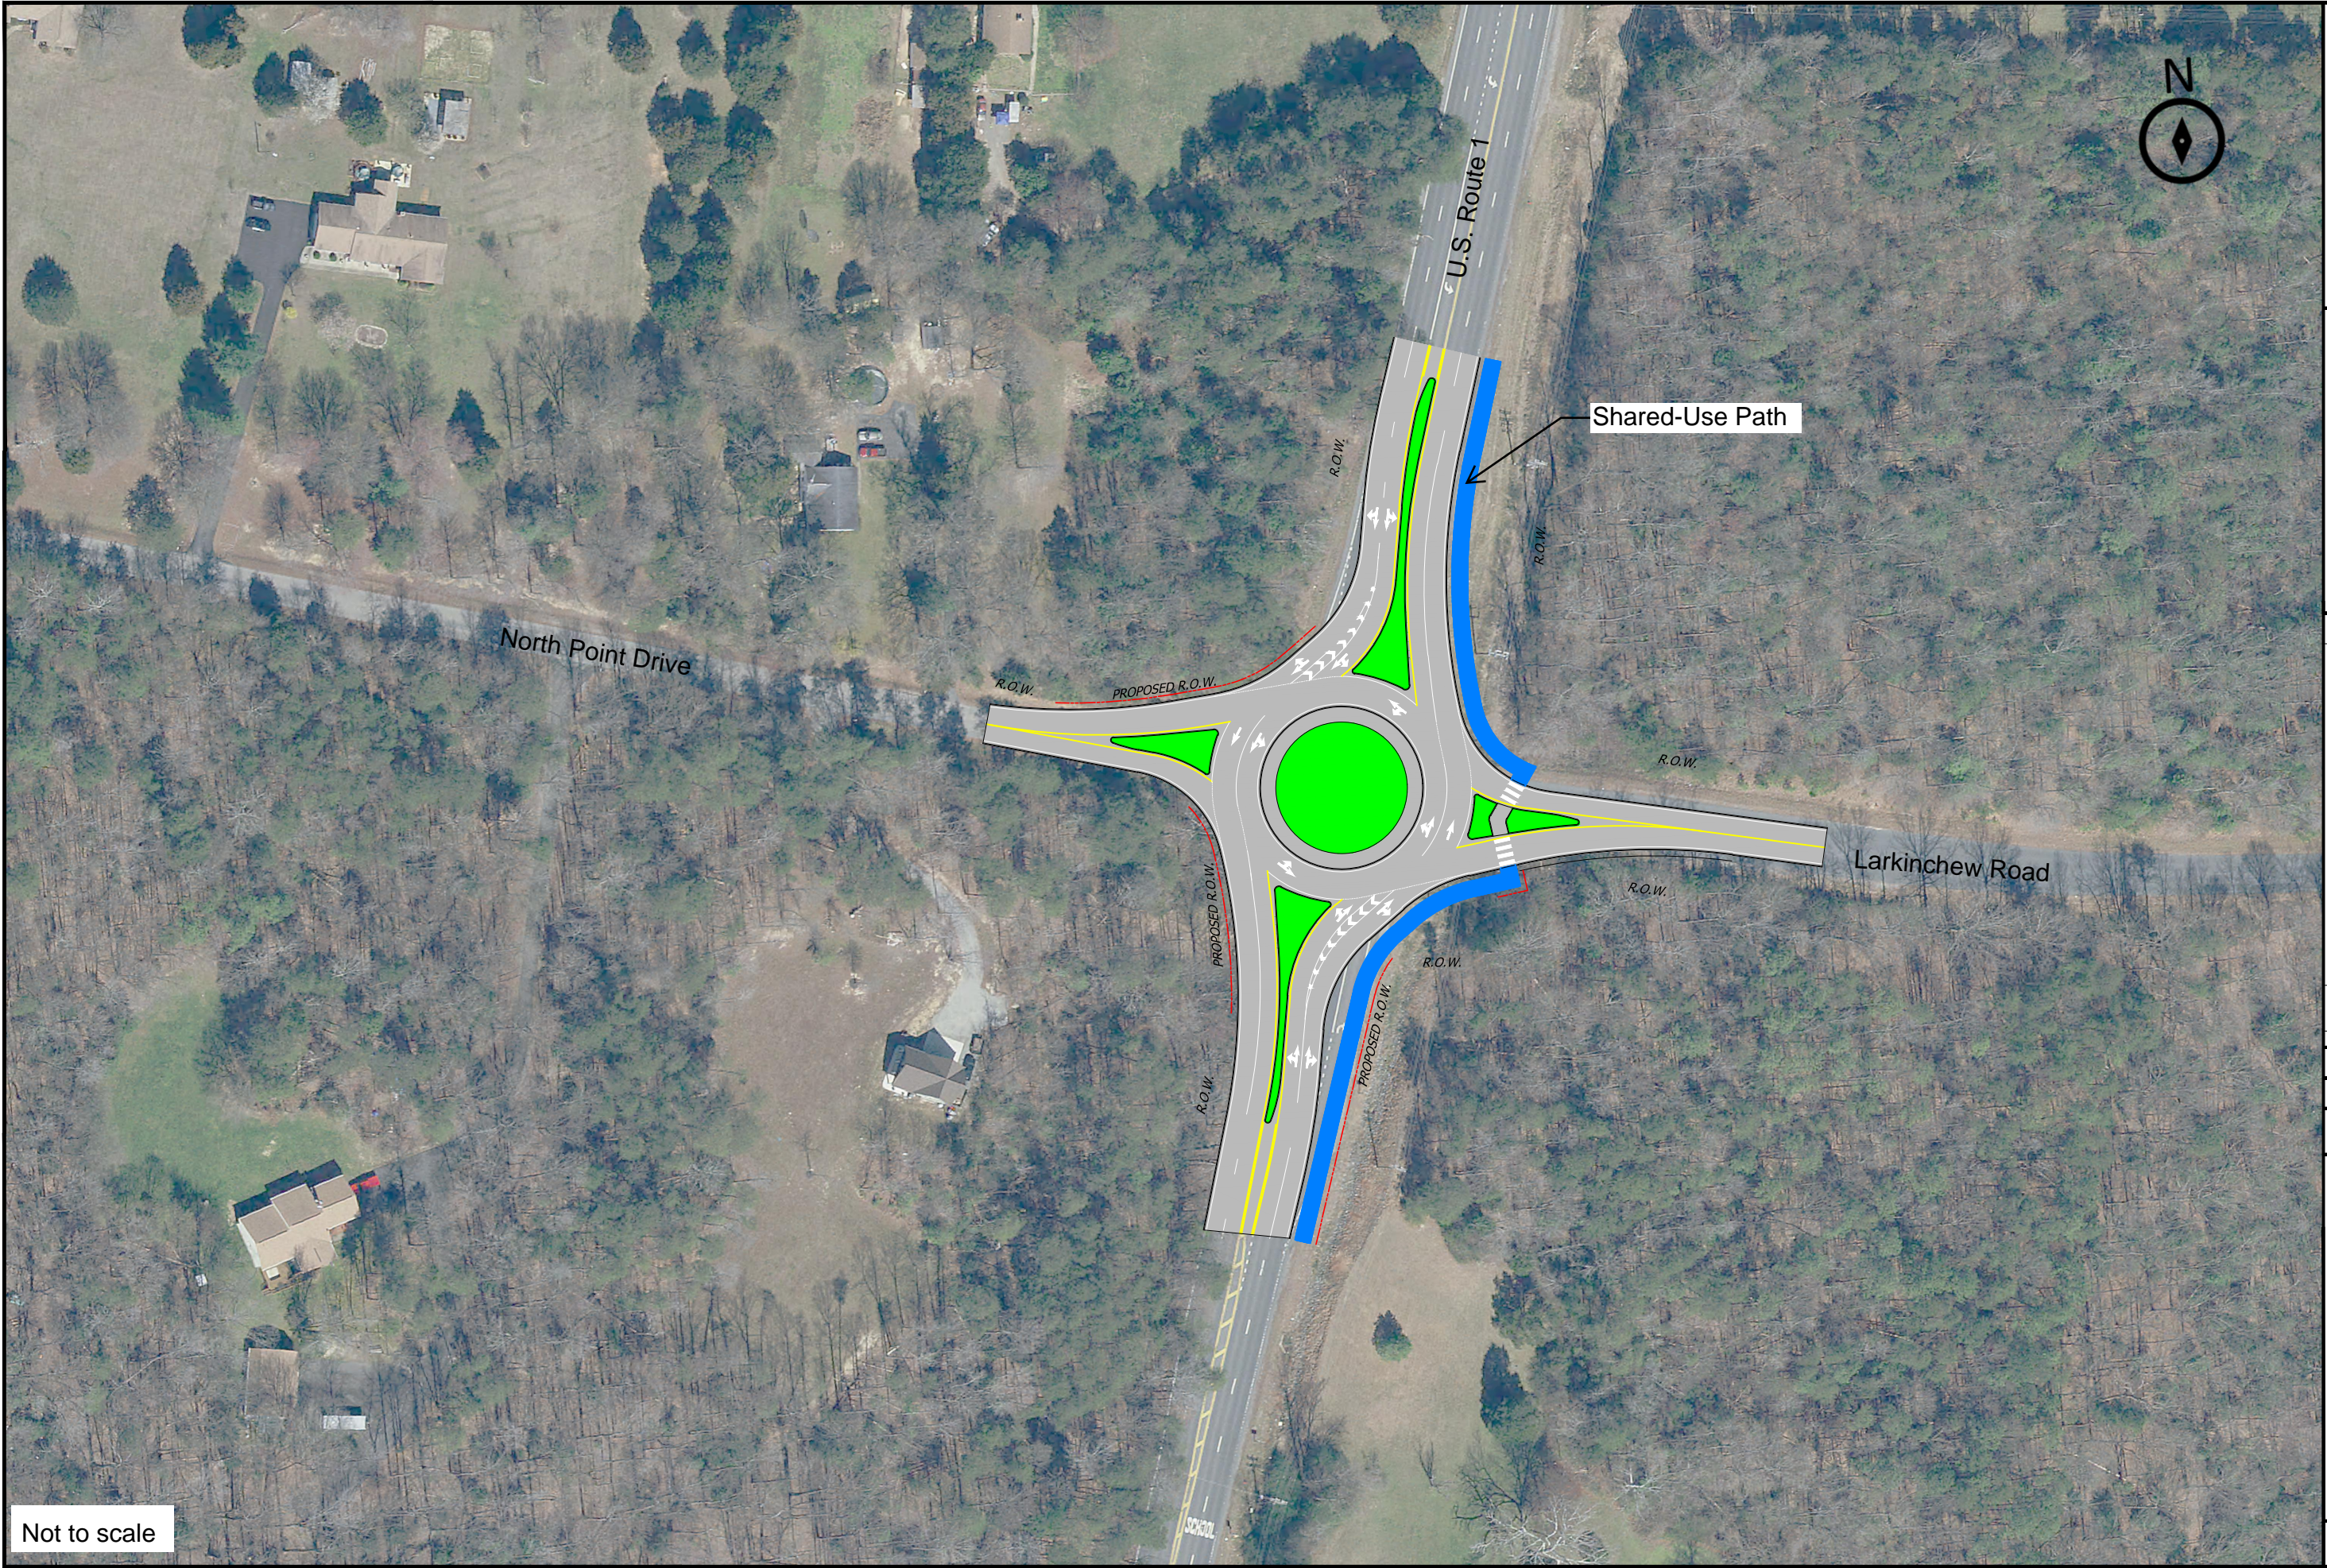

**KITTELSON & ASSOCIATES**  
 11480 COMMERCE PARK DRIVE, SUITE 450  
 RESTON, VA 20191  
 P 703.865.8870

#	DATE	REVISION	APP'D

Submission Date:  
03/26/2021  
 Drawn: EGB    Designed: EGB    Checked: KJH

PROJECT NO.  
**21605.251**

Route 1 Corridor Study:  
 Spotsylvania County  
 North Pointe Drive/Larkinchev Rd Roundabout

SHEET NO.  
**16**